
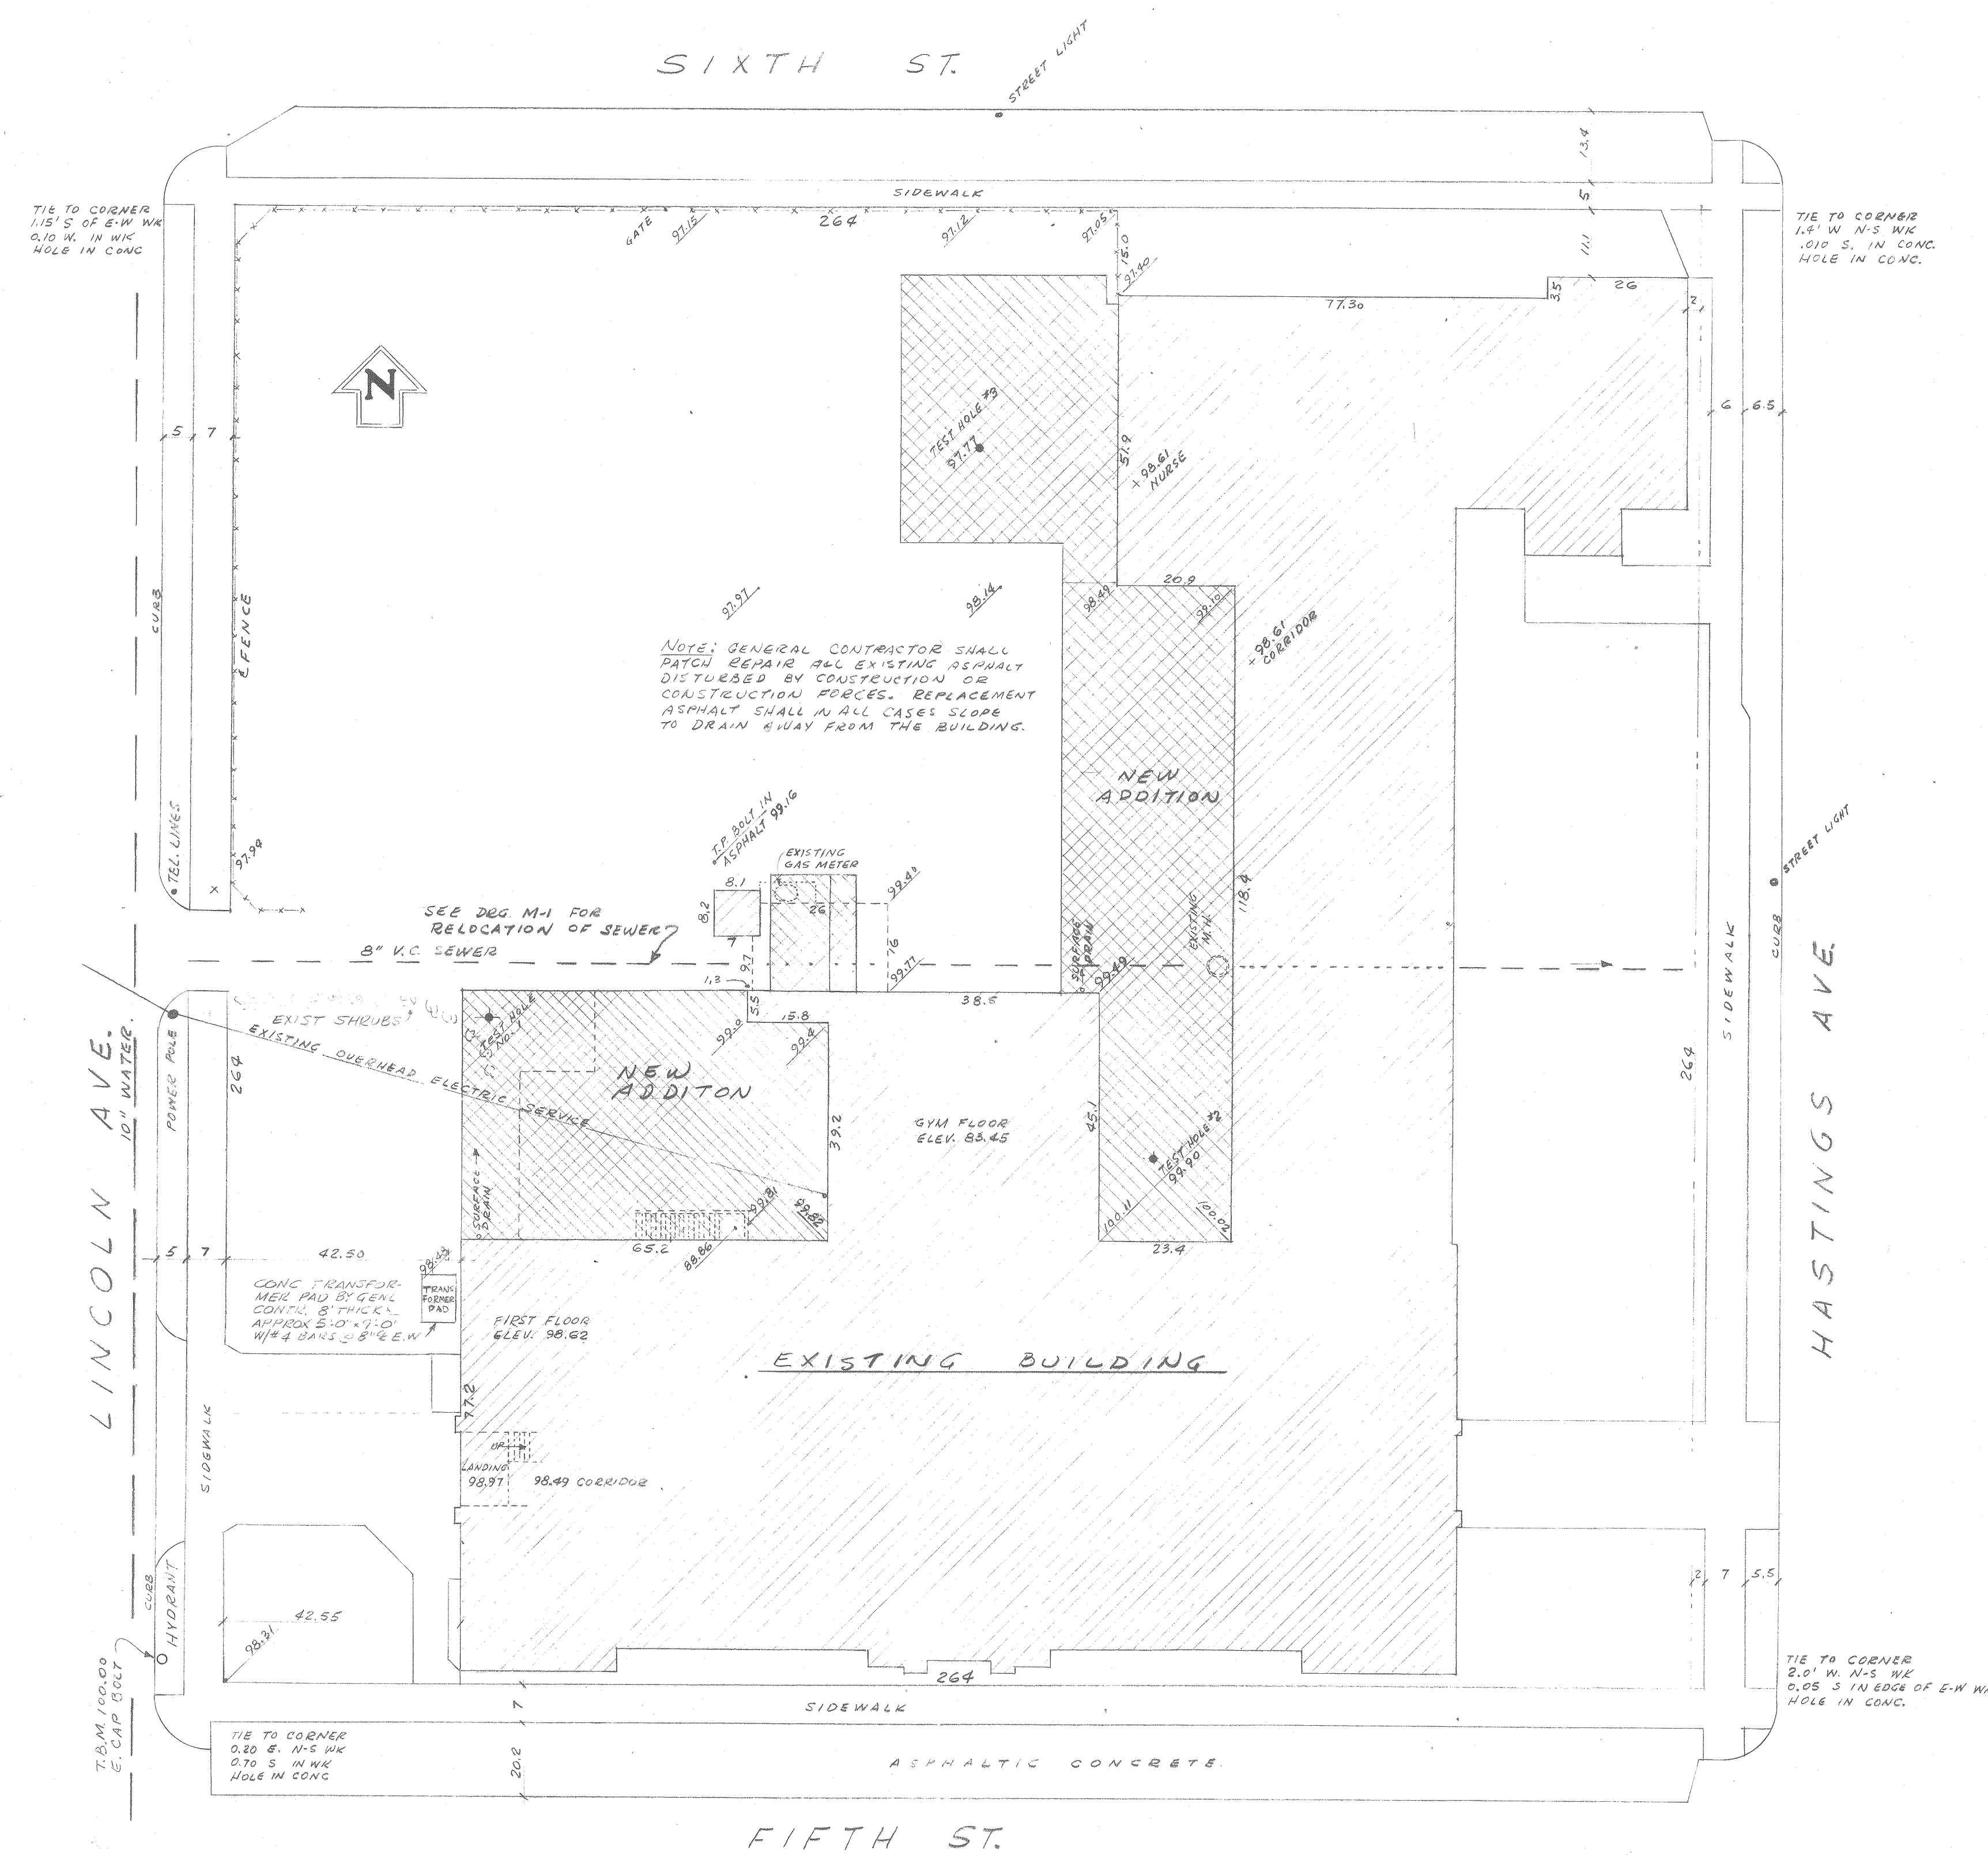
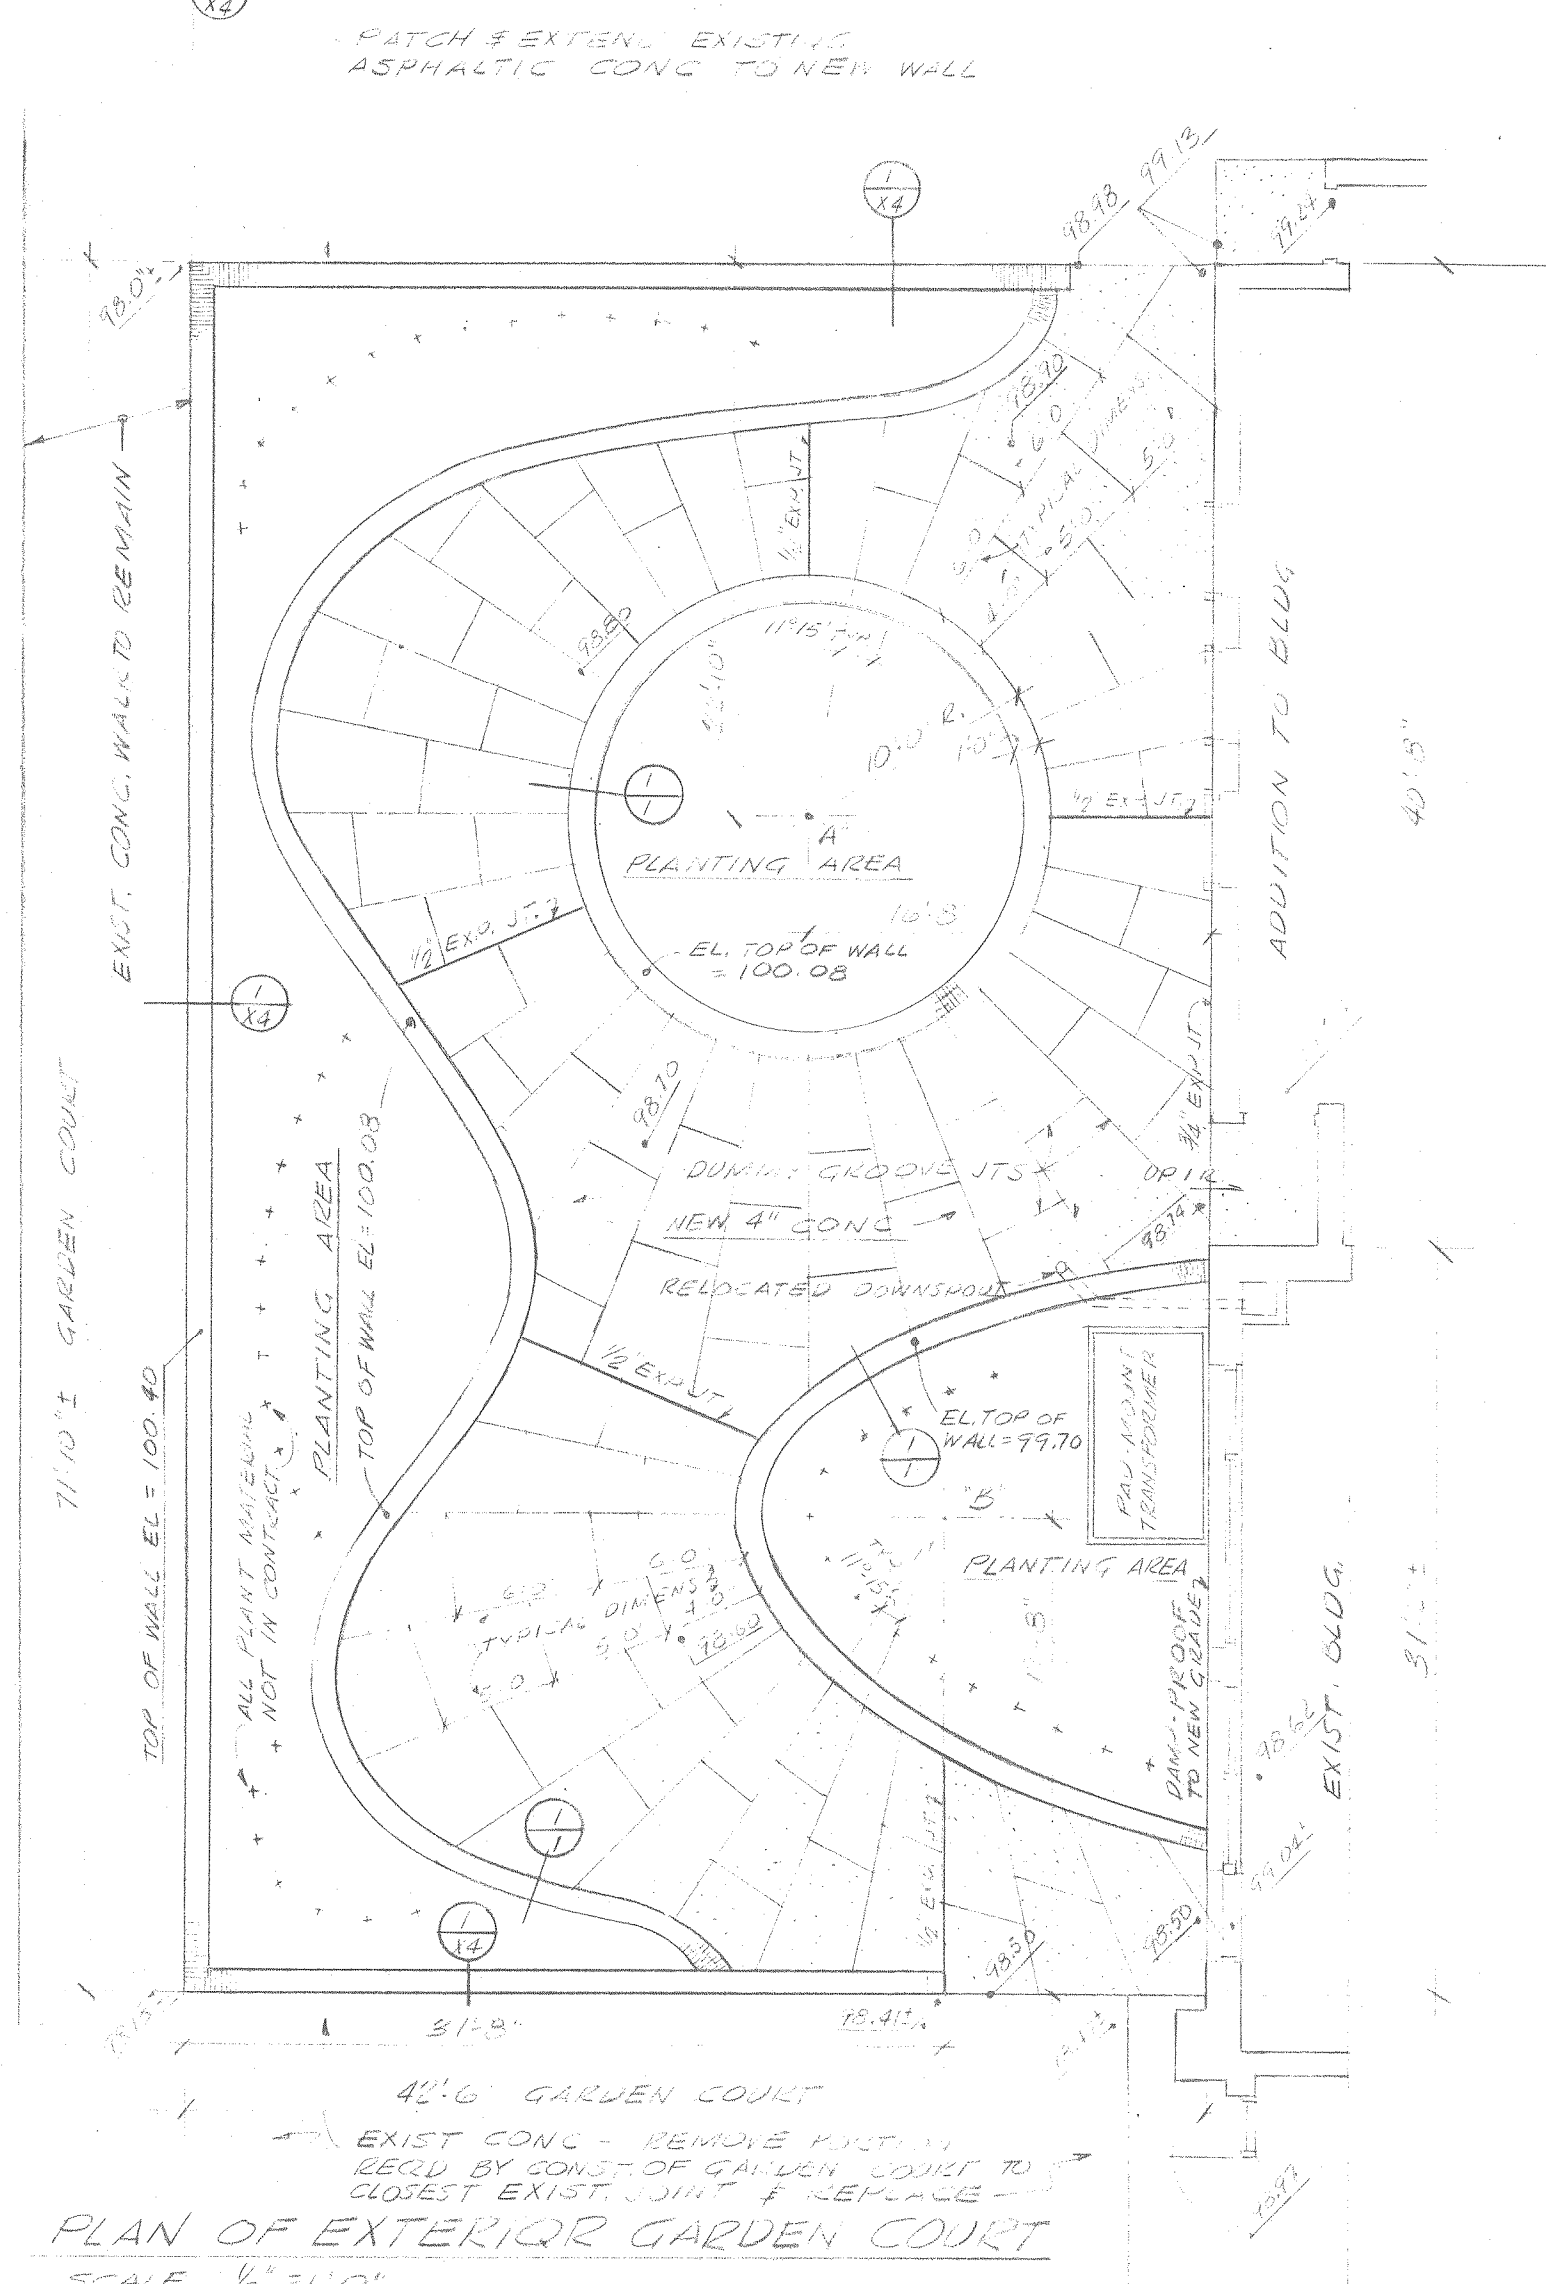


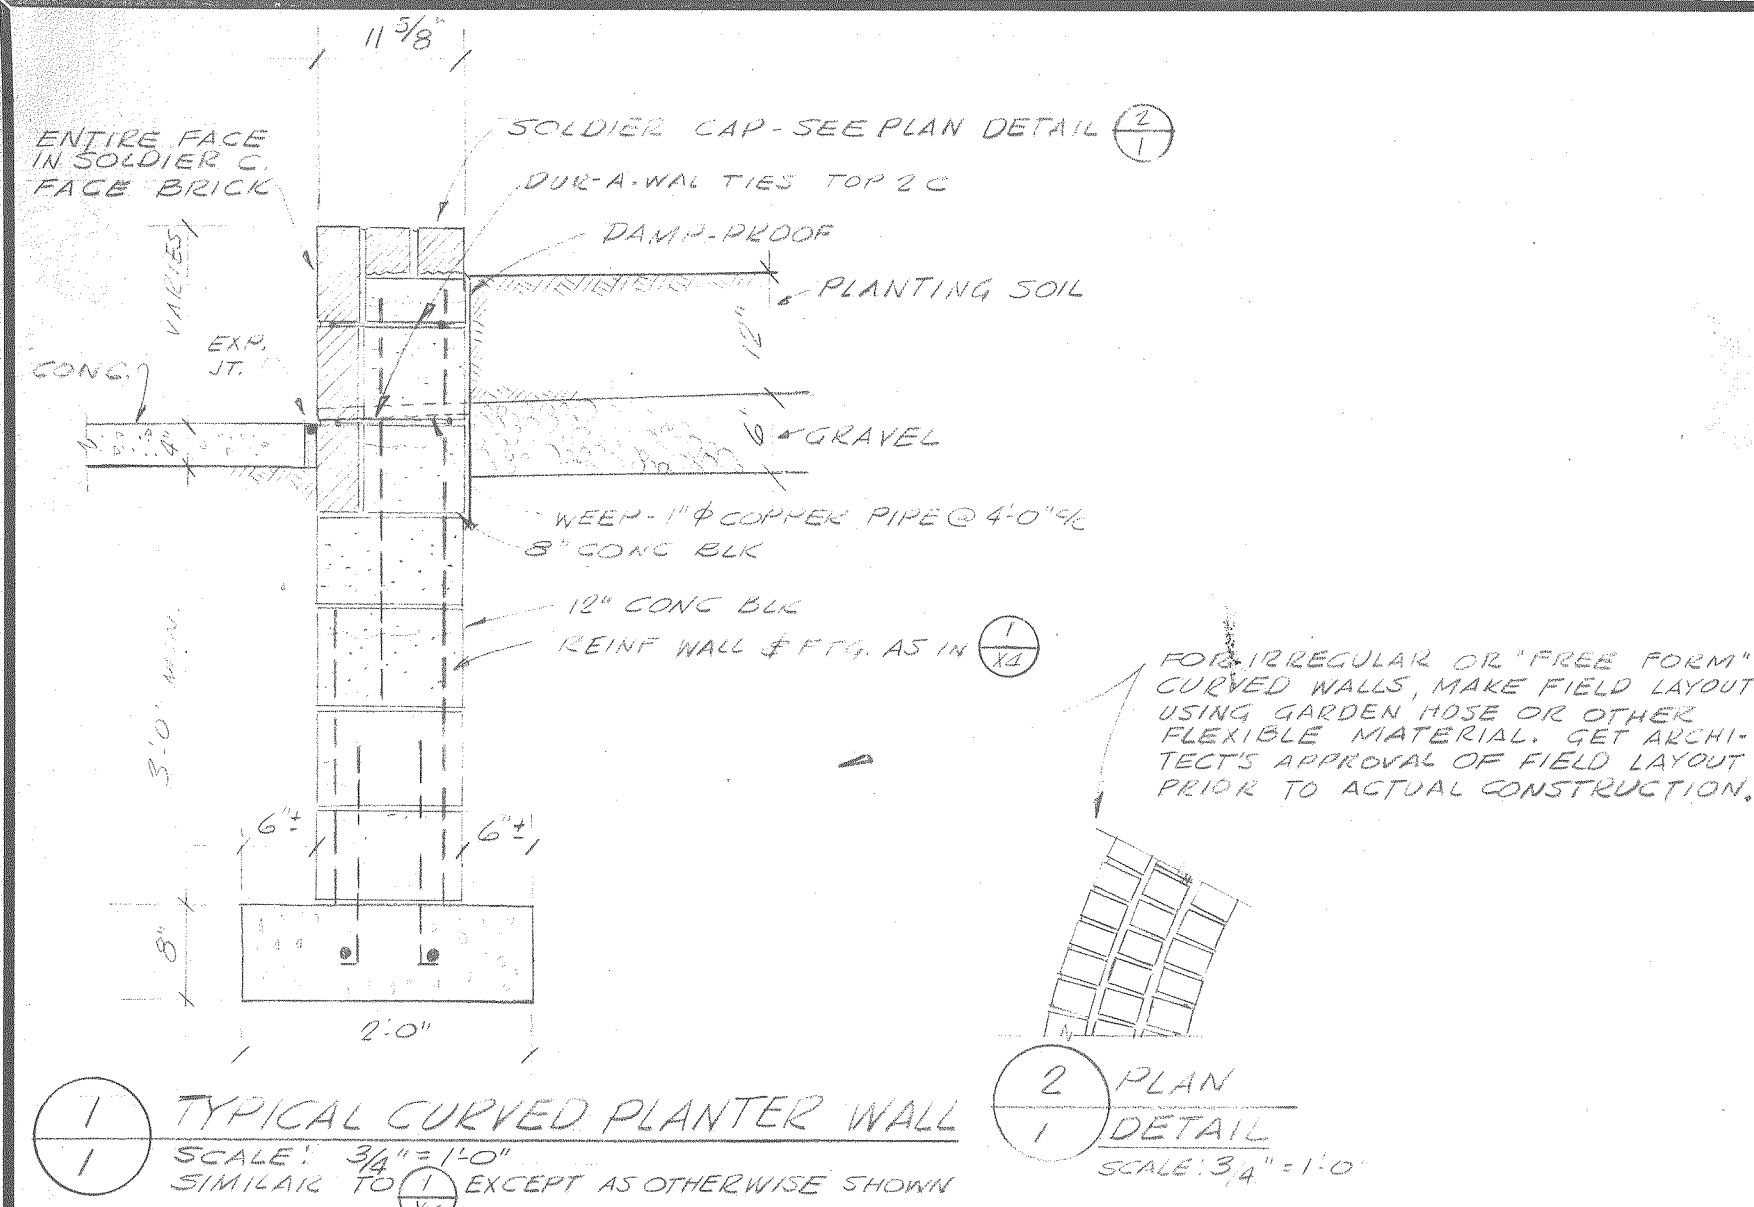


SITE PLAN
SCALE 1" = 20'


SURVEY 34:
EVAN W. BROOKHART
NEBR. LAND SURVEYOR NO. 10
HASTINGS, NEBR., MAR. 1, 1967

HASTINGS JUNIOR HIGH SCHOOL
HASTINGS NEBRAS
stele, weinstein & associates, inc.

ARCHITECTS ENG
OMAHA
JOB NO. 1321

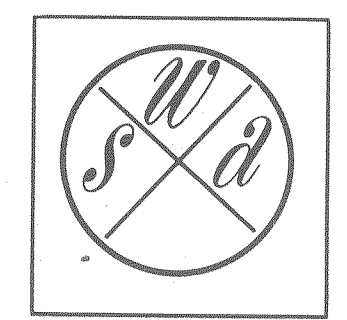


DEC. 1967

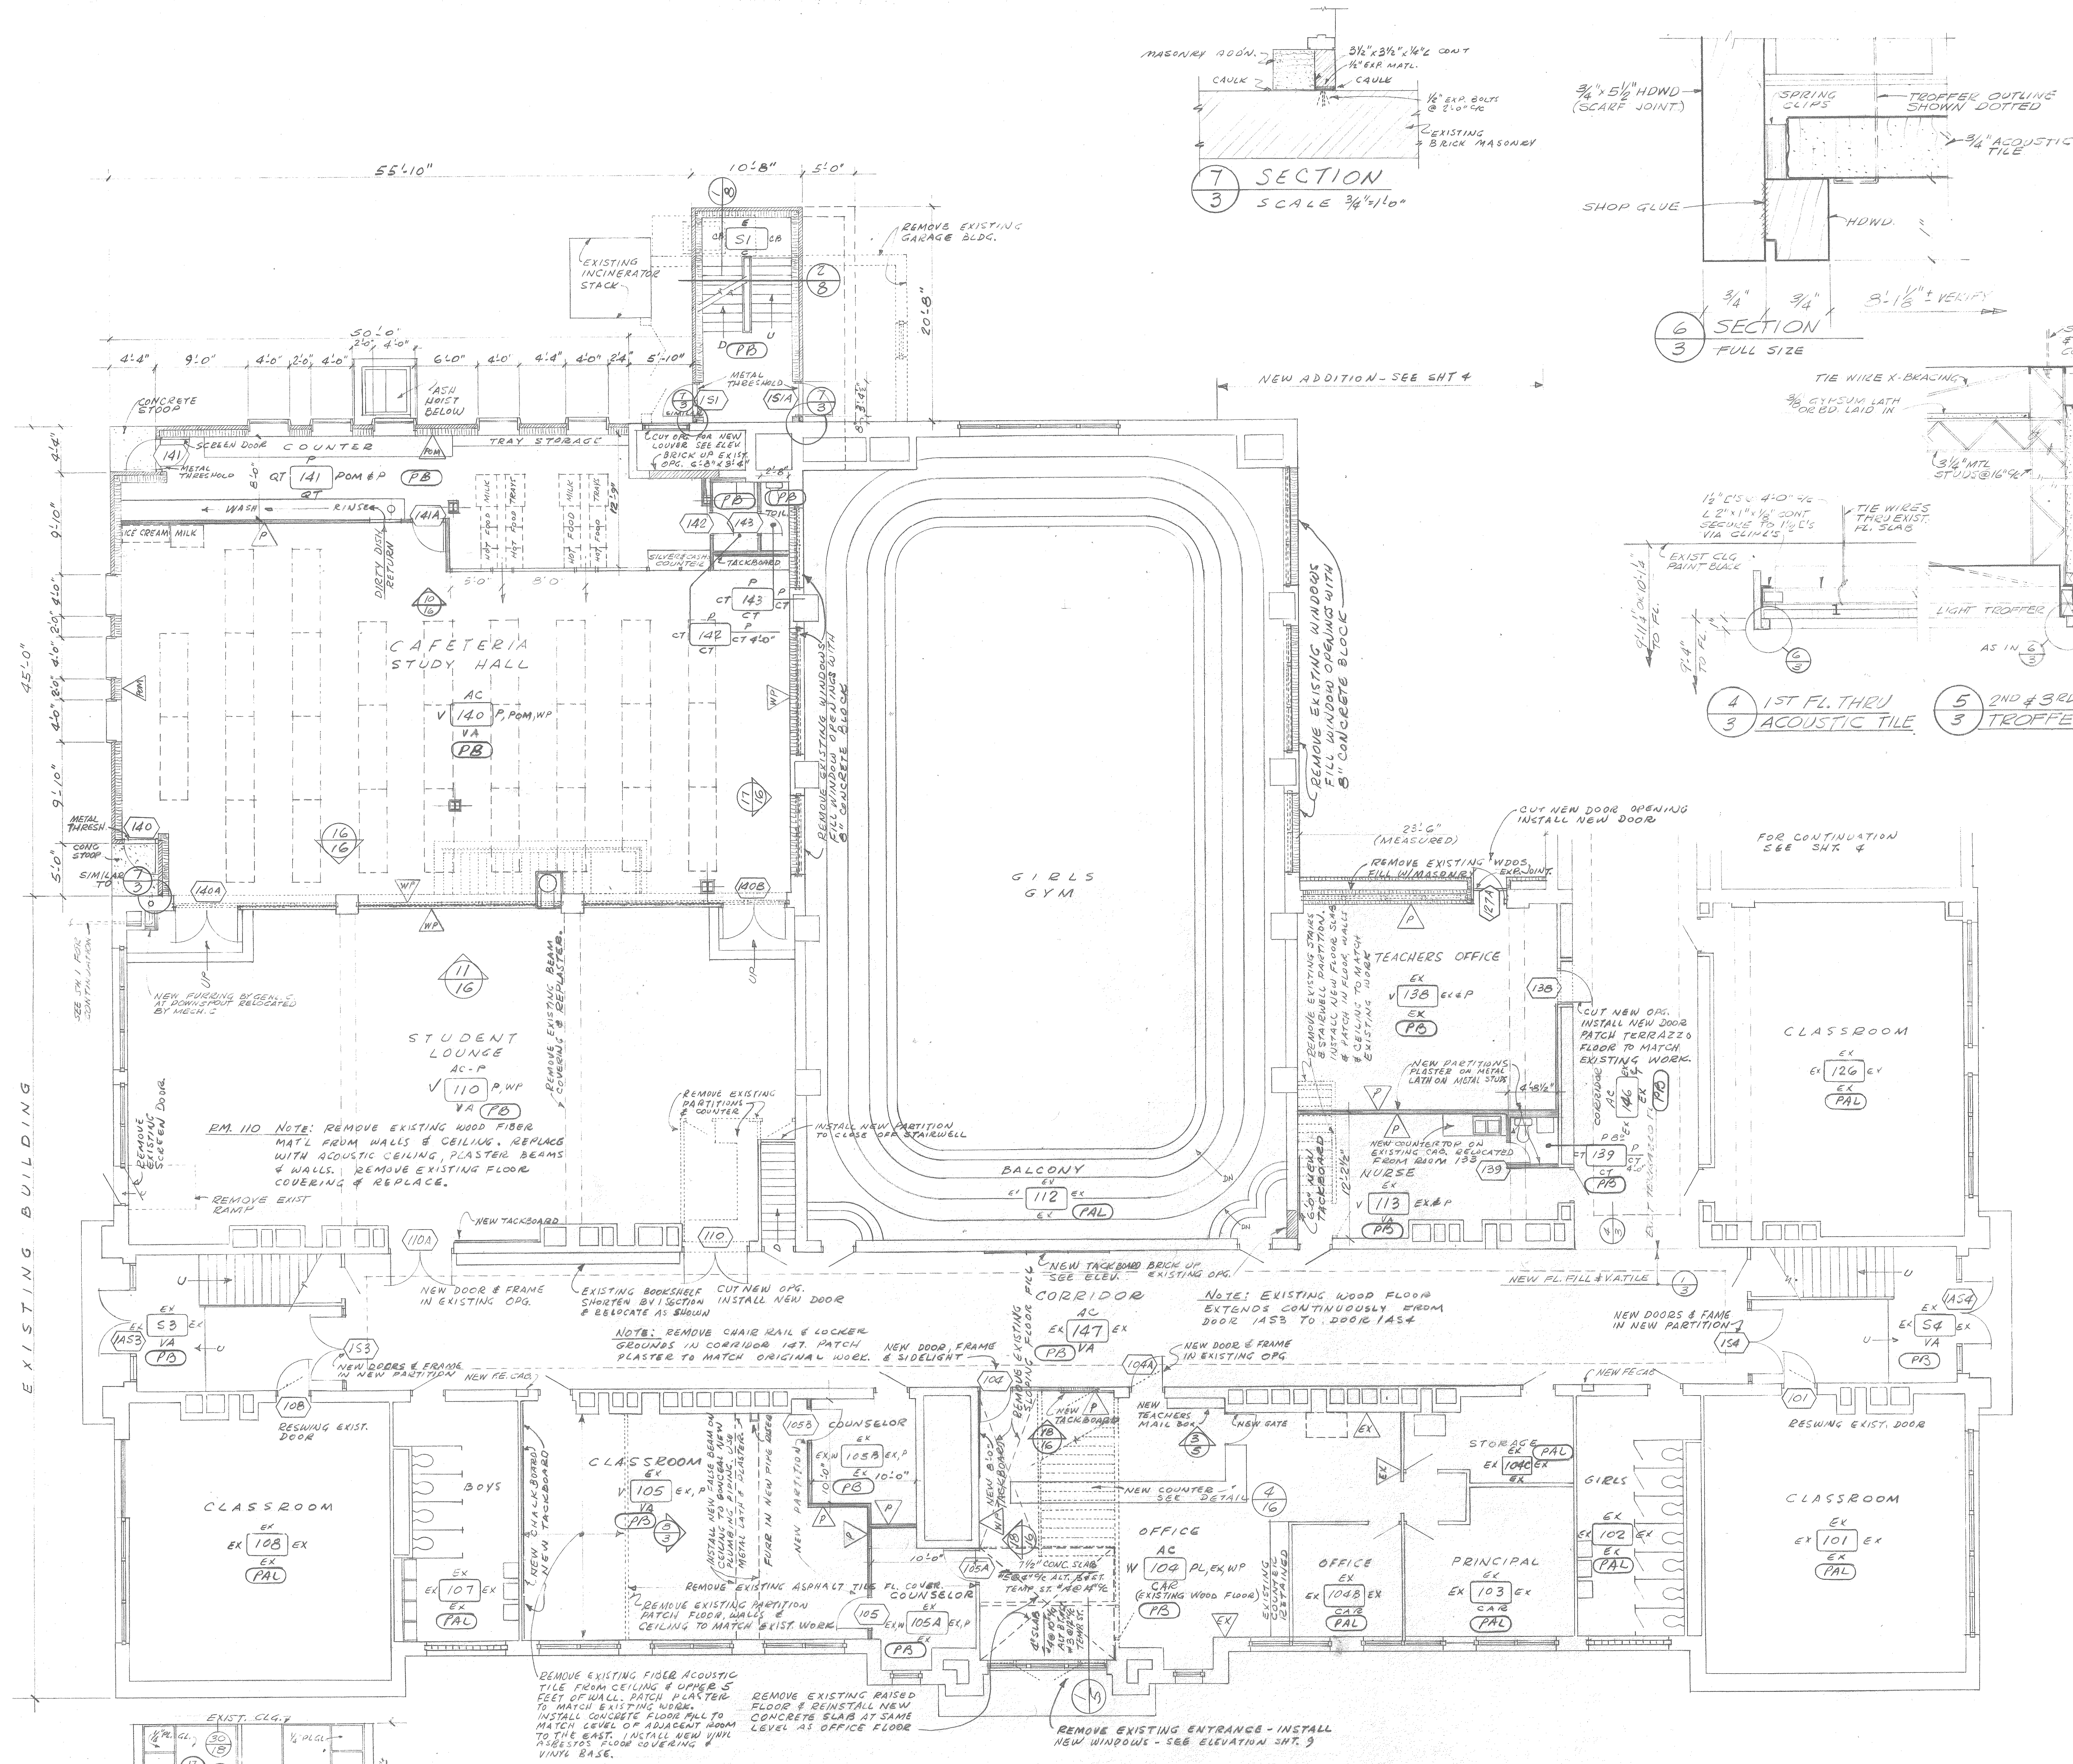

ROOM FINISH DESIGNATION

AC - 9'4" CEILING MAT'L & HEIGHT
 BASE MAT'L - V-100 P - WALL MAT'L
 ROOM NUMBER - VA - CT-9'0" - WAINSCOT MAT'L & HEIGHT (IF ANY)
 FLOOR MAT'L


- ABBREVIATIONS (ROOM FINISH)**
- AC ACOUSTIC
 - B BRICK
 - C CONCRETE
 - CB CONCRETE BLOCK
 - CT CERAMIC TILE
 - CAR-NIC CARPET - NOT IN CONTRACT
 - EX EXISTING
 - E EXPOSED STRUCTURE
 - N NONE
 - P PLASTER (SAND FINISH)
 - POM PAINT ON MASONRY
 - QT QUARRY TILE
 - V VINYL
 - VA VINYL ASBESTOS
 - W WOOD
 - WP WOOD PANELING
 - X-59 REFERS TO DRAWING NUMBER, BOUND IN SPECIFICATIONS
 - CAR CARPET OVER EXISTING FLOOR
 - T TERRAZZO

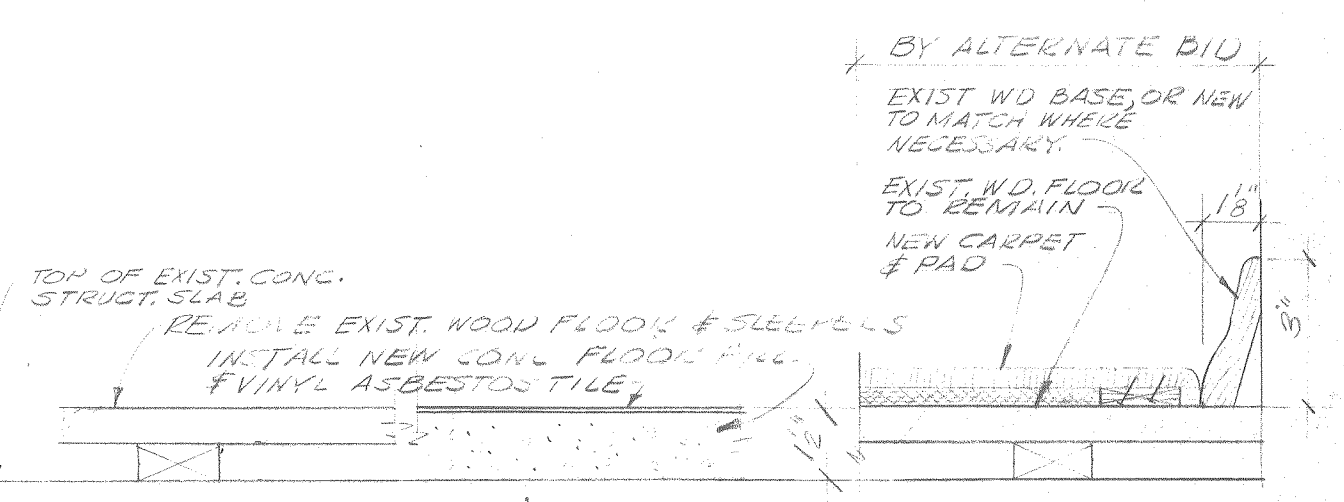


1 SECTION - NEW FLOOR FILL & V.A. TILE
 SCALE 3/4" = 1'-0"
 APPLIES TO 1ST CORR., 1340 FL. EAST-WEST CORRIDOR AND ADJACENT STAIR WELLS (EXCLUDING STEPS & INTERMEDIATE LANDINGS)


HASTINGS JUNIOR HIGH SCHOOL
 HASTINGS NEBRASKA
 Steele, Weinstein & Associates, Inc.

FIRST FLOOR PLAN
 SCALE 1/8" = 1'-0"

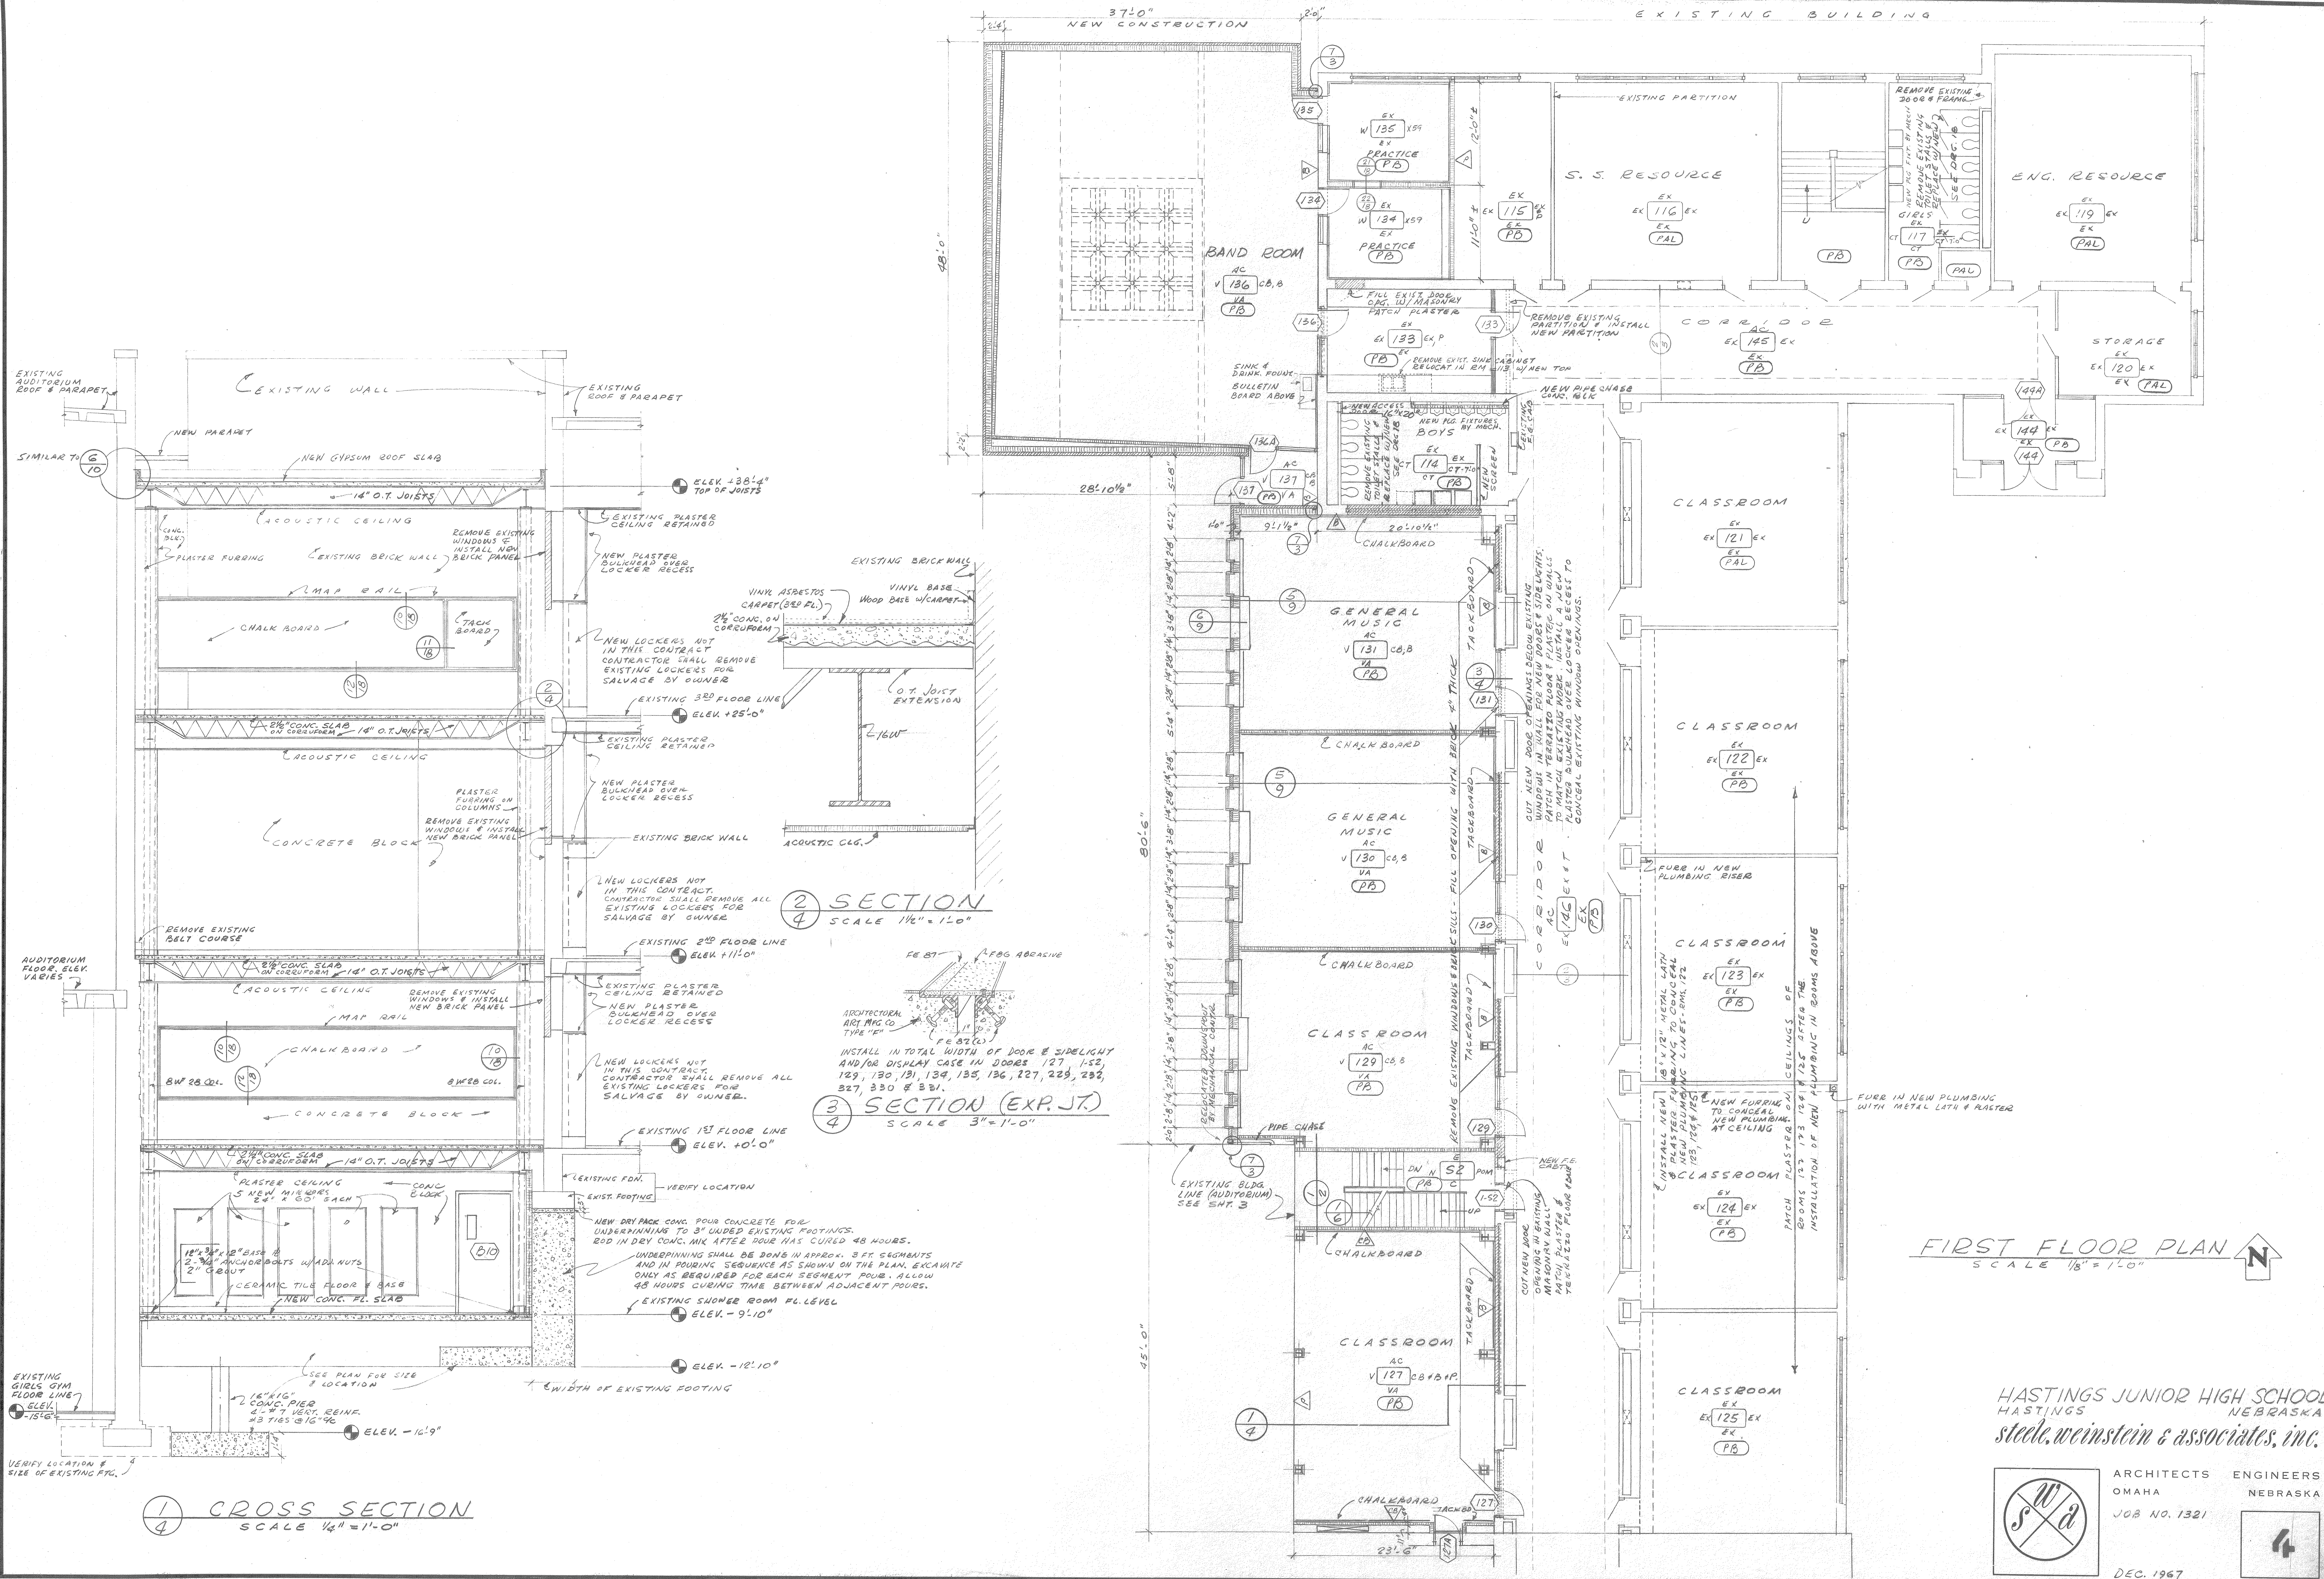

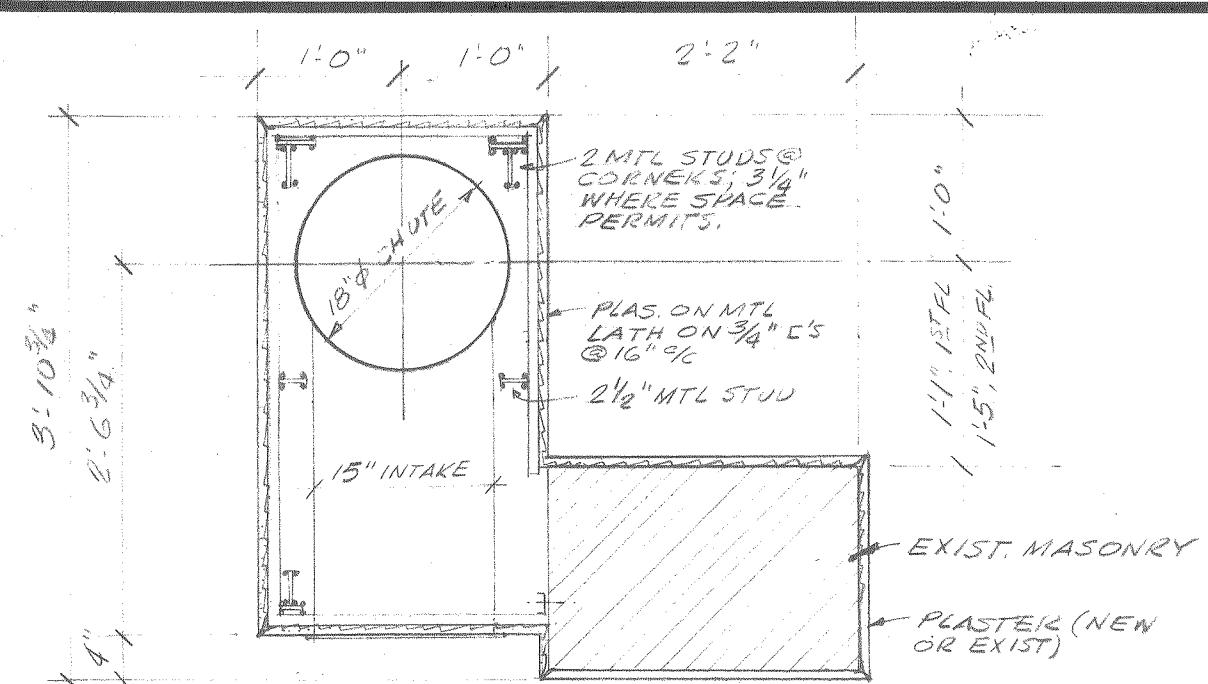


9 PLAN SECTION
5 TRASH CHUTE
SCALE 3/4" = 1'-0"

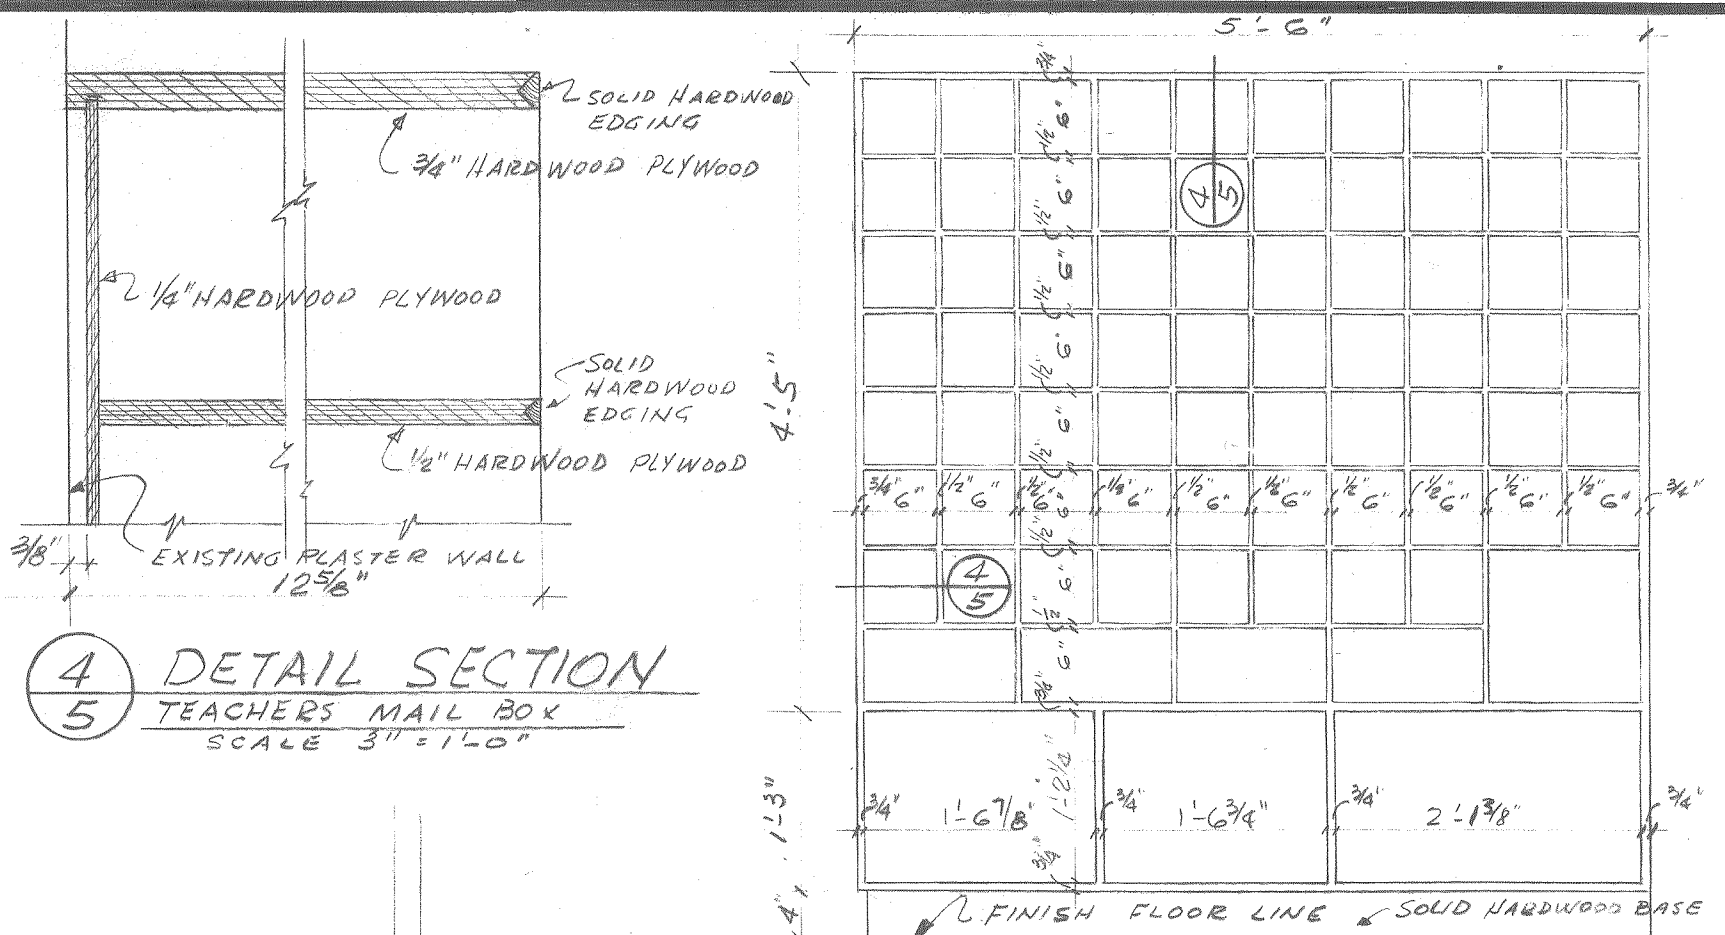


4 DETAIL SECTION
5 TEACHERS MAIL BOX
SCALE 3" = 1'-0"

3 ELEVATION ROOM 104
5 TEACHER'S MAIL BOX
SCALE 3/4" = 1'-0"

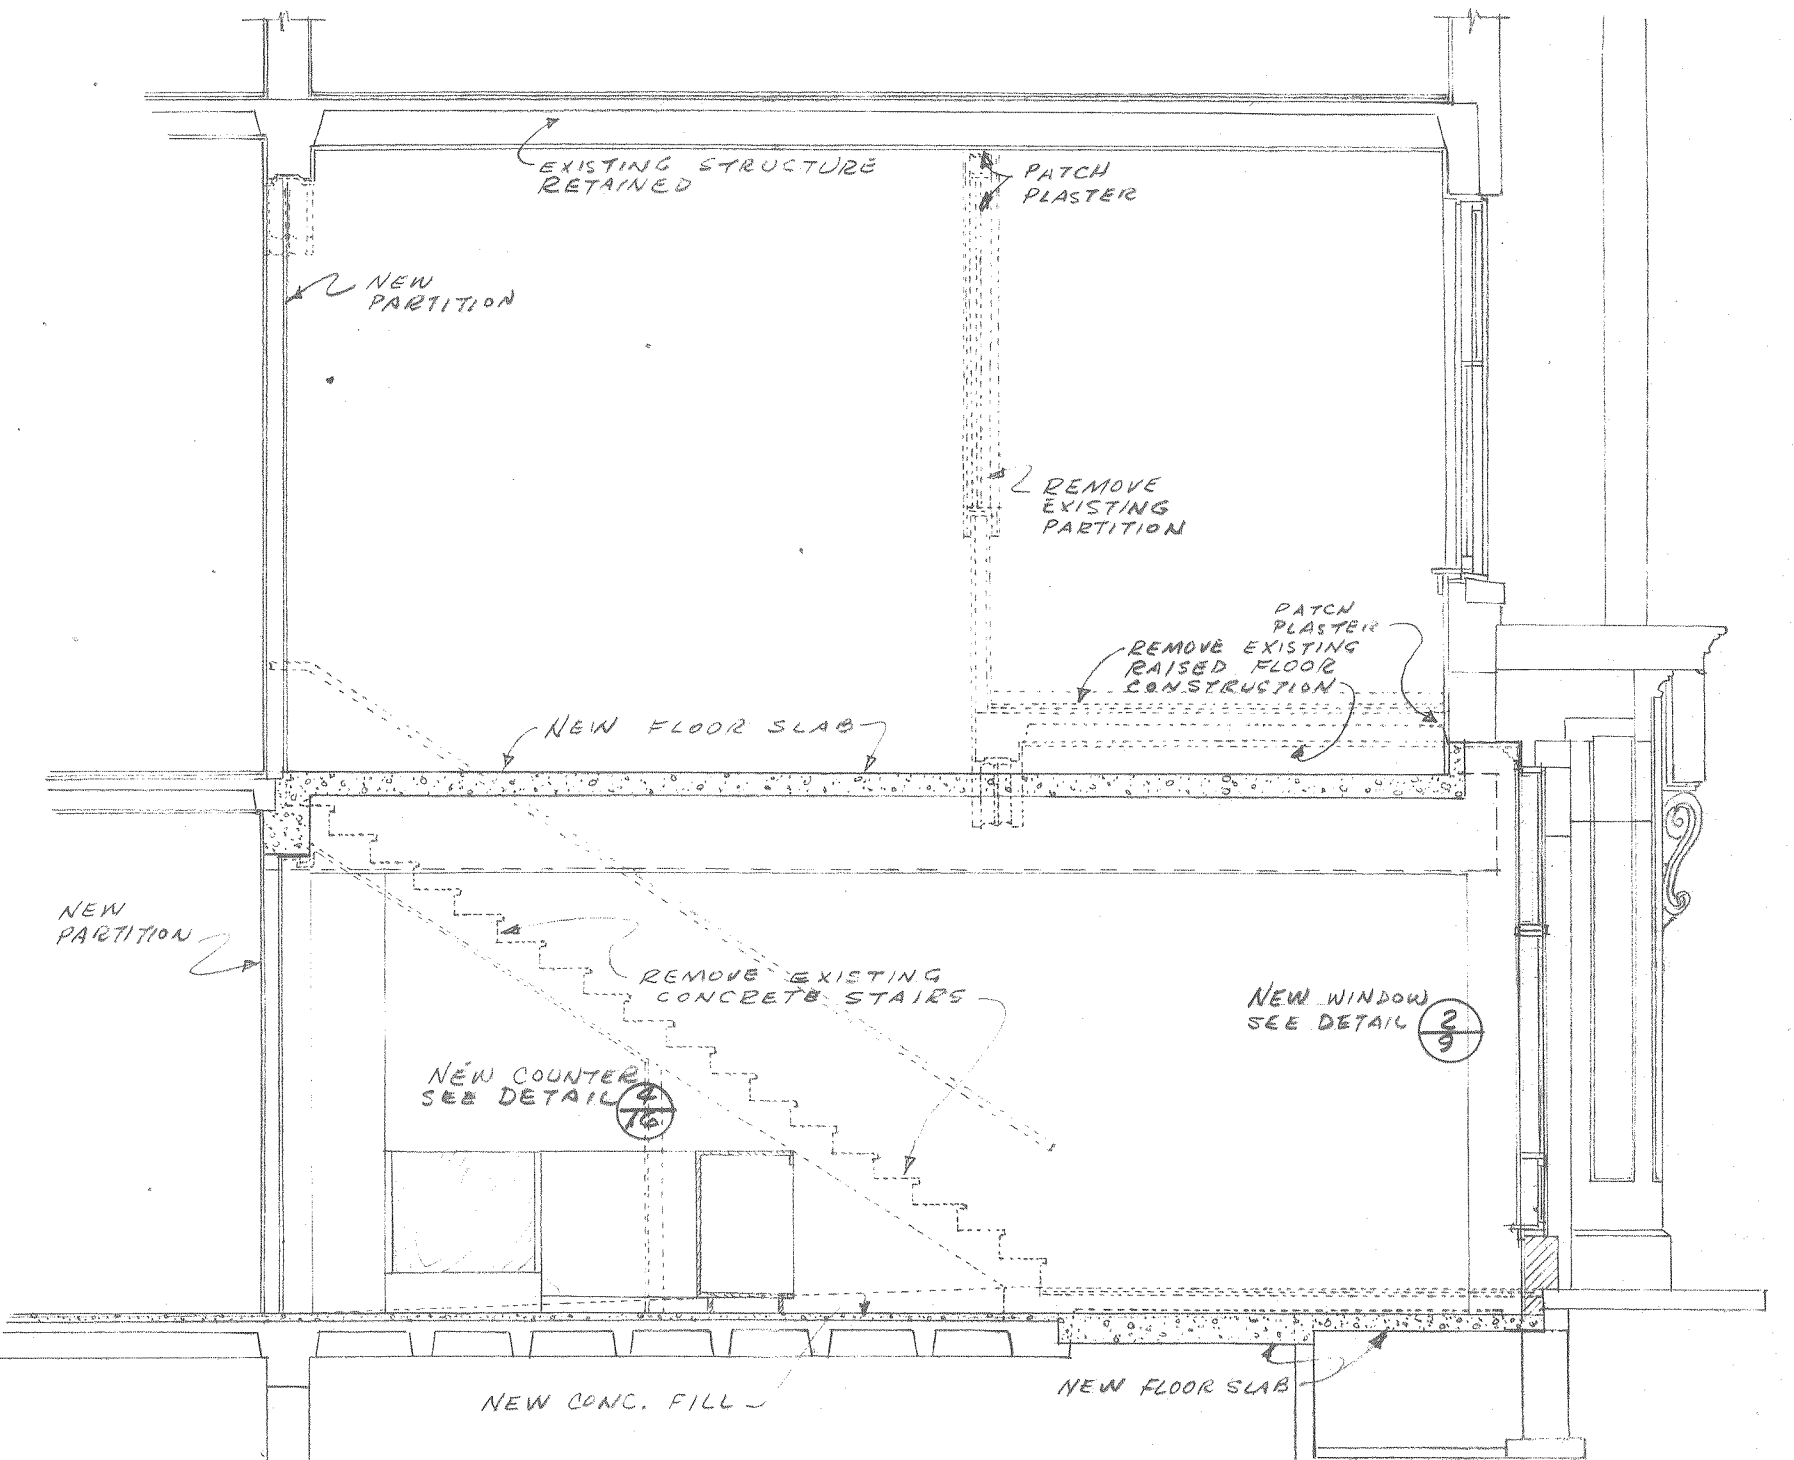


1 SECTION AT EXISTING SOUTH ENTRANCE
SCALE 1/4" = 1'-0"


NOTE:
ROOMS 209, 210, 236 & 237
ON THIS PLAN ARE EXISTING
ONE ROOM WITH LINOLEUM
FLOOR COVERING OVER MARLE
FLOORING. CONTRACTOR SHALL
REMOVE LINOLEUM, MARLE
FLOORING SHALL BE PATCHED
AS NECESSARY TO BE A FIRM
BASE FOR CARPET IN ROOMS
209 & 236. UNDERLAYMENT
SHALL BE INSTALLED IN ROOM
237 PRIOR TO INSTALLATION
OF VINYL ASBESTOS FLOOR
COVERING.

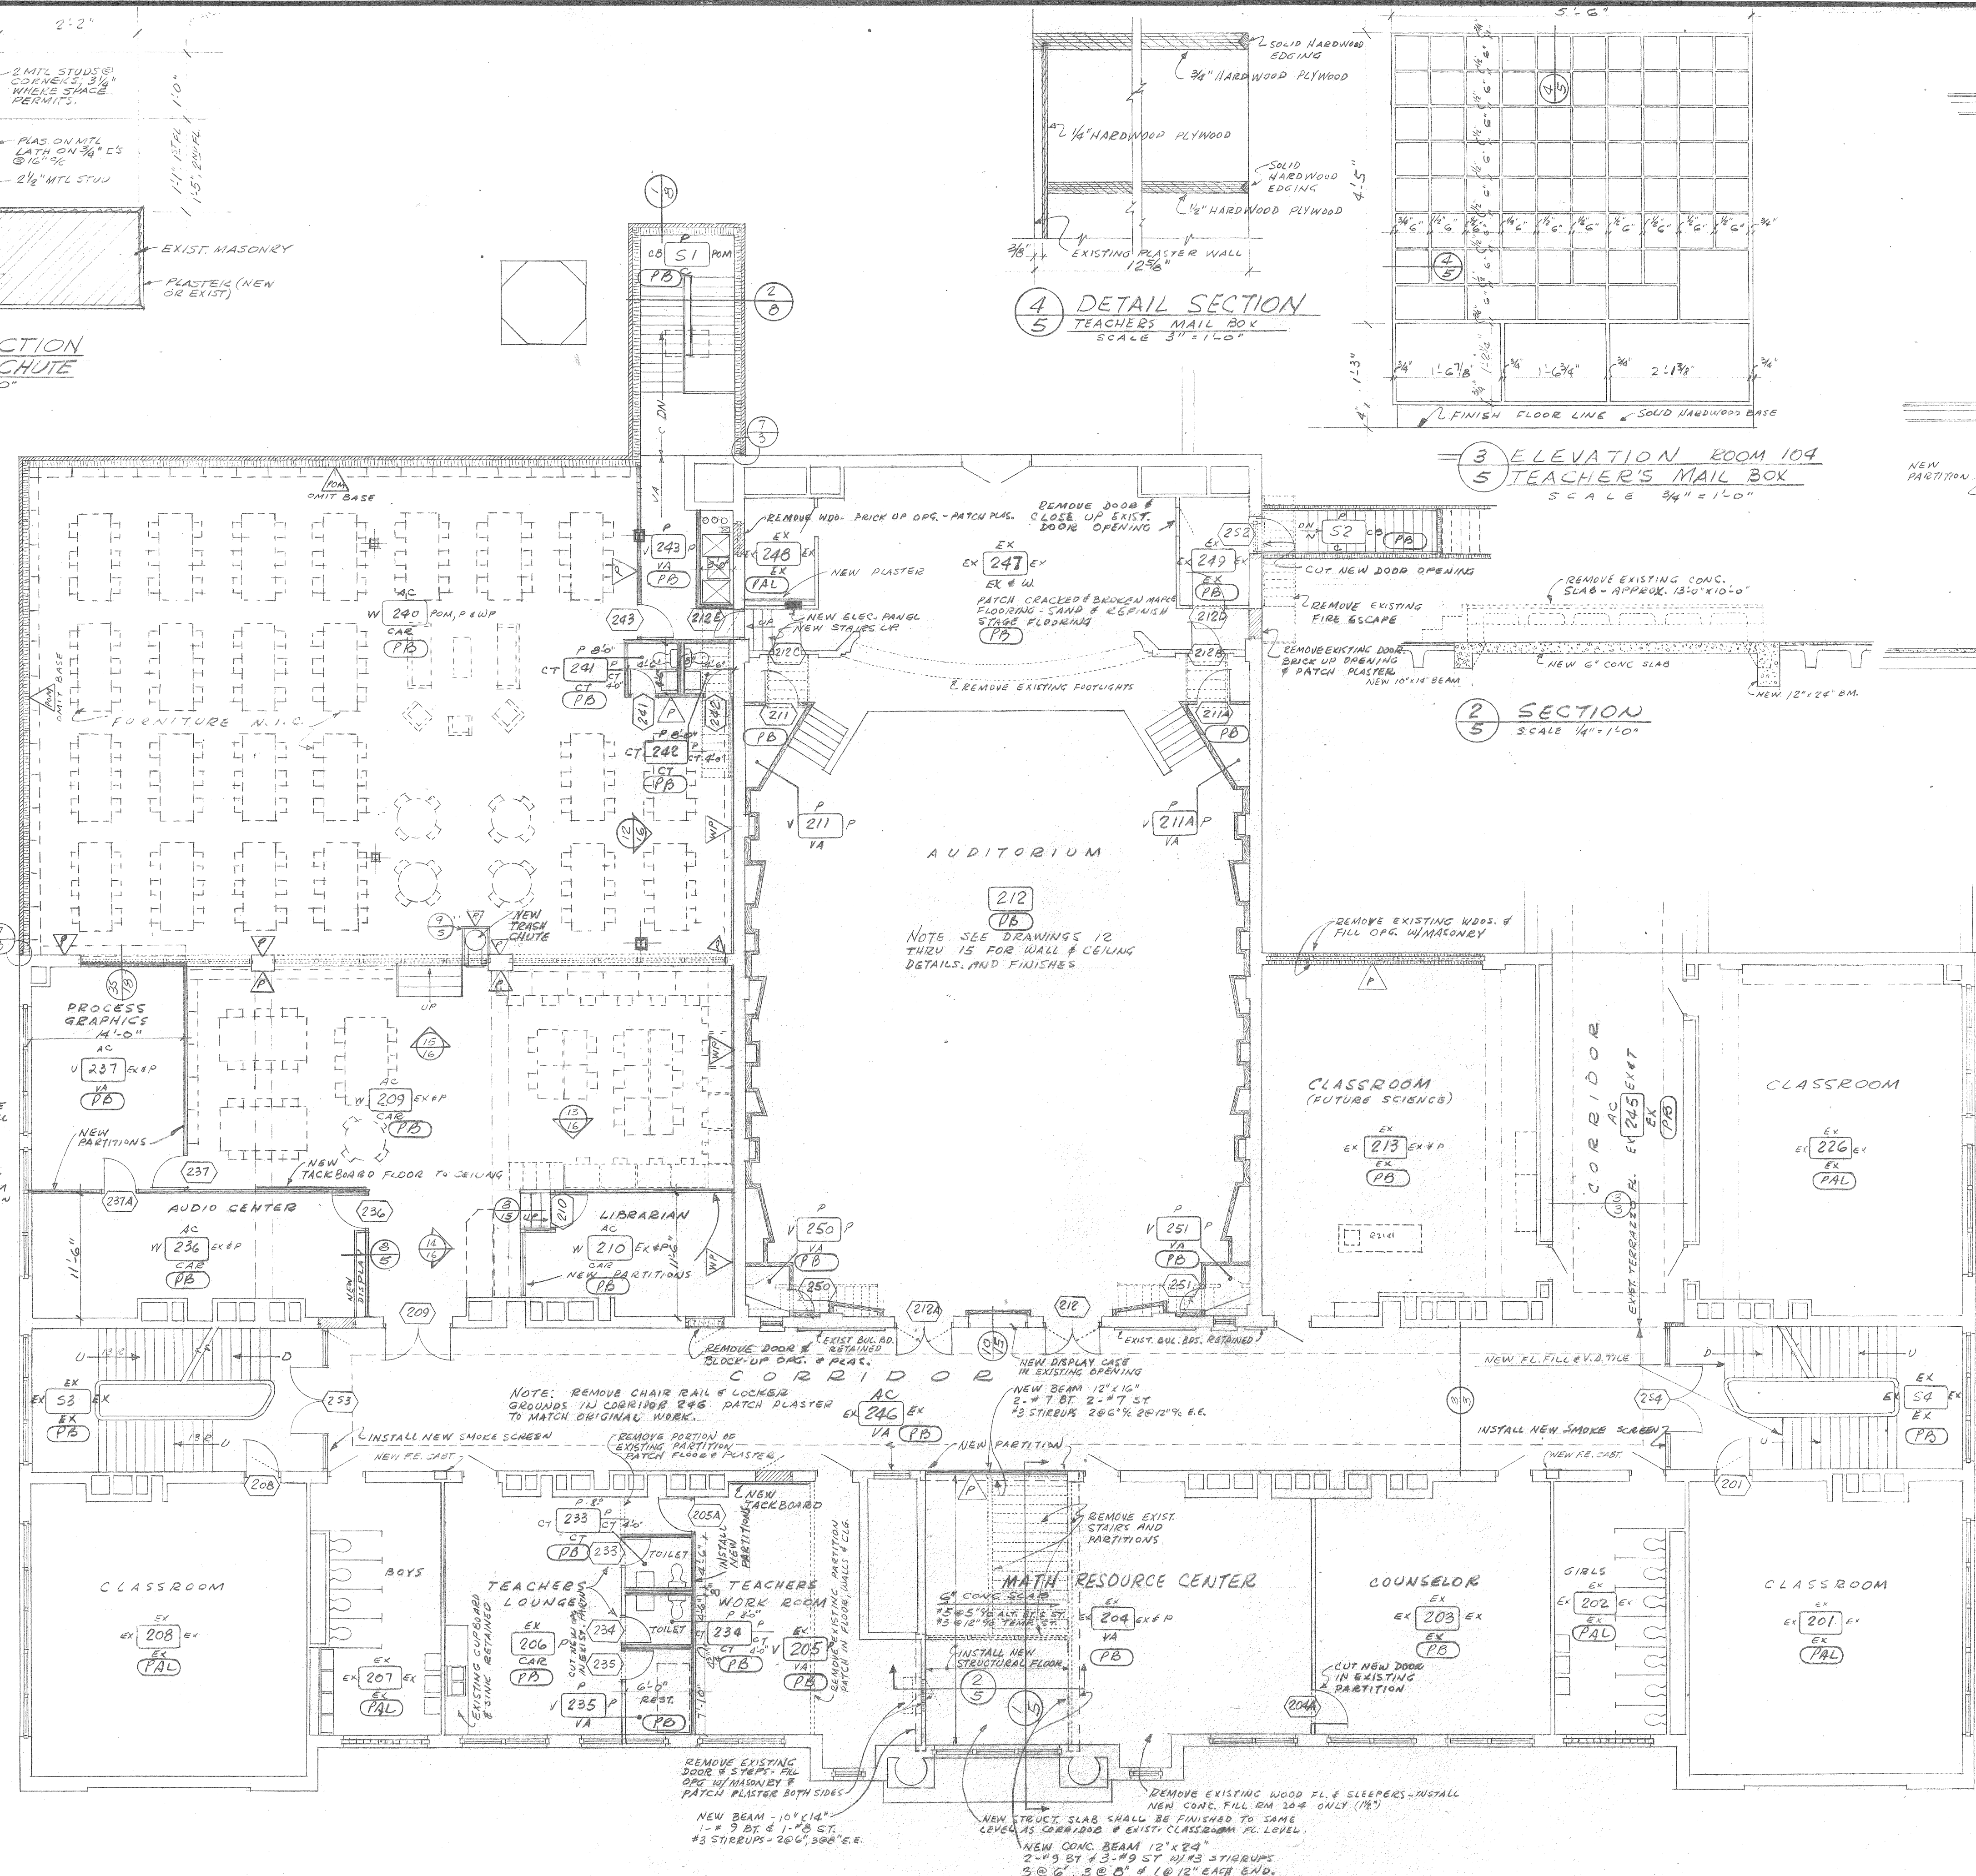

SECOND FLOOR PLAN
SCALE 1/8" = 1'-0"

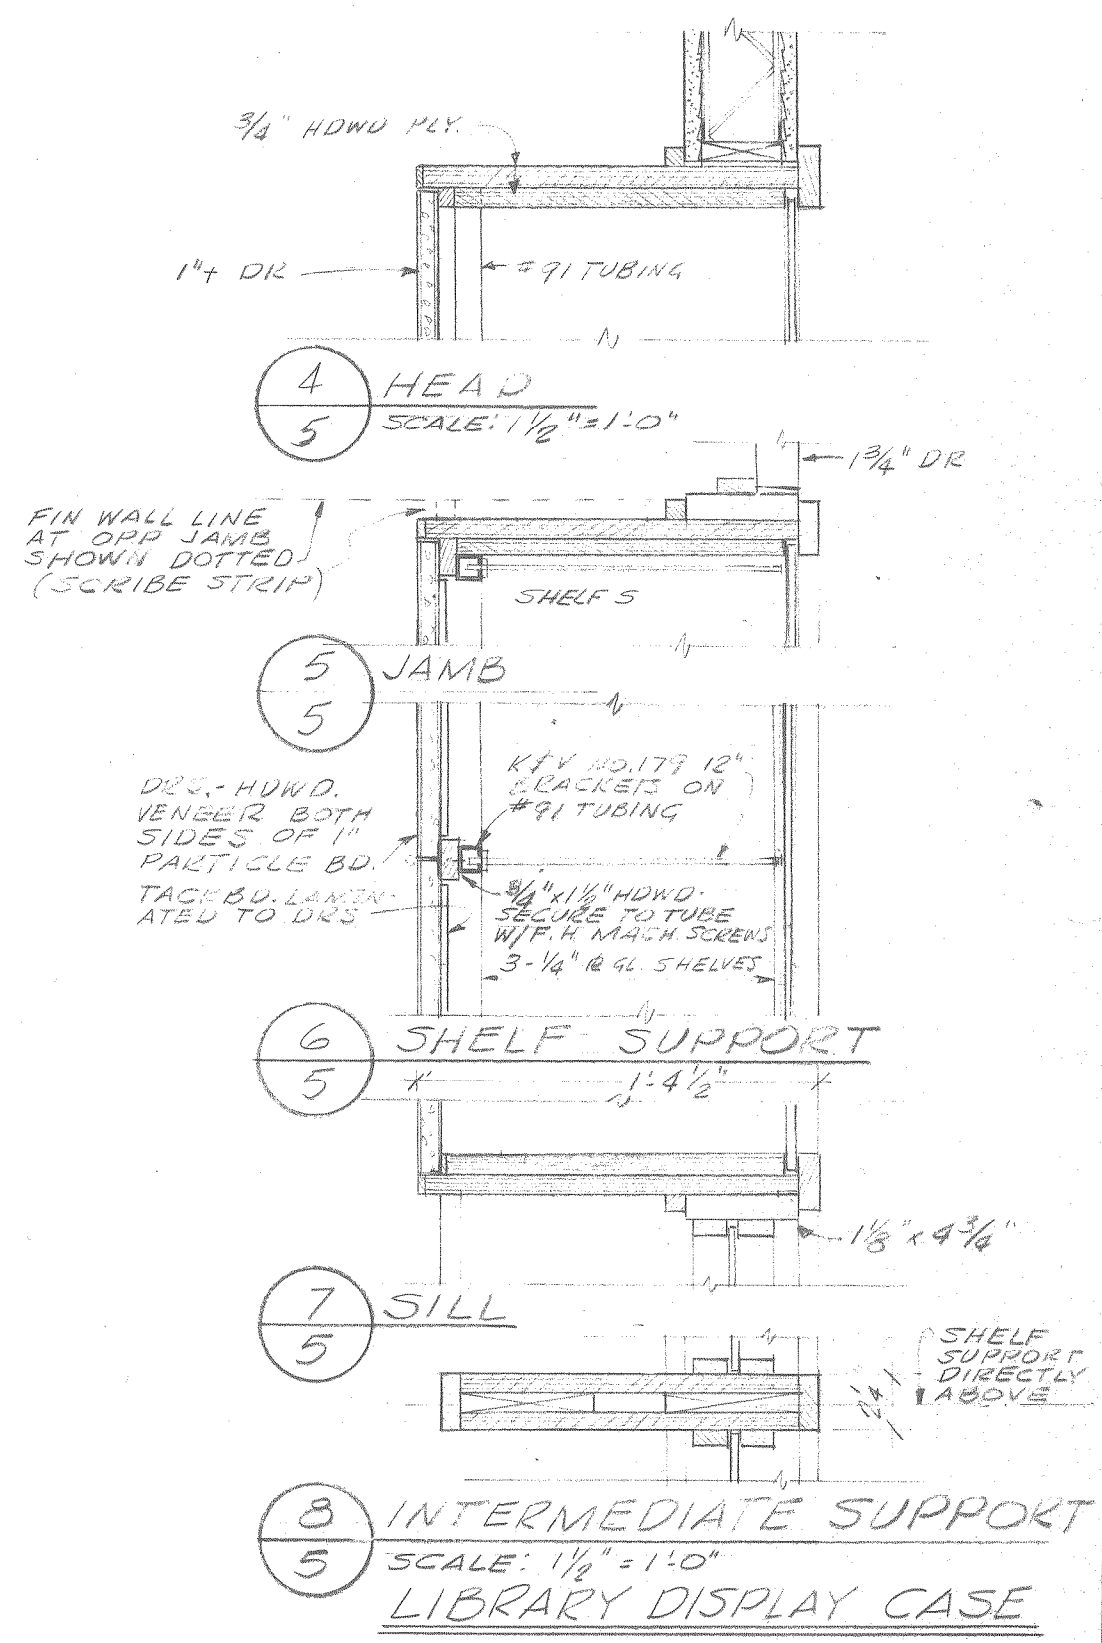


HASTINGS JUNIOR HIGH SCHOOL
HASTINGS NEBRASKA
stele, weinstein & associates, inc.

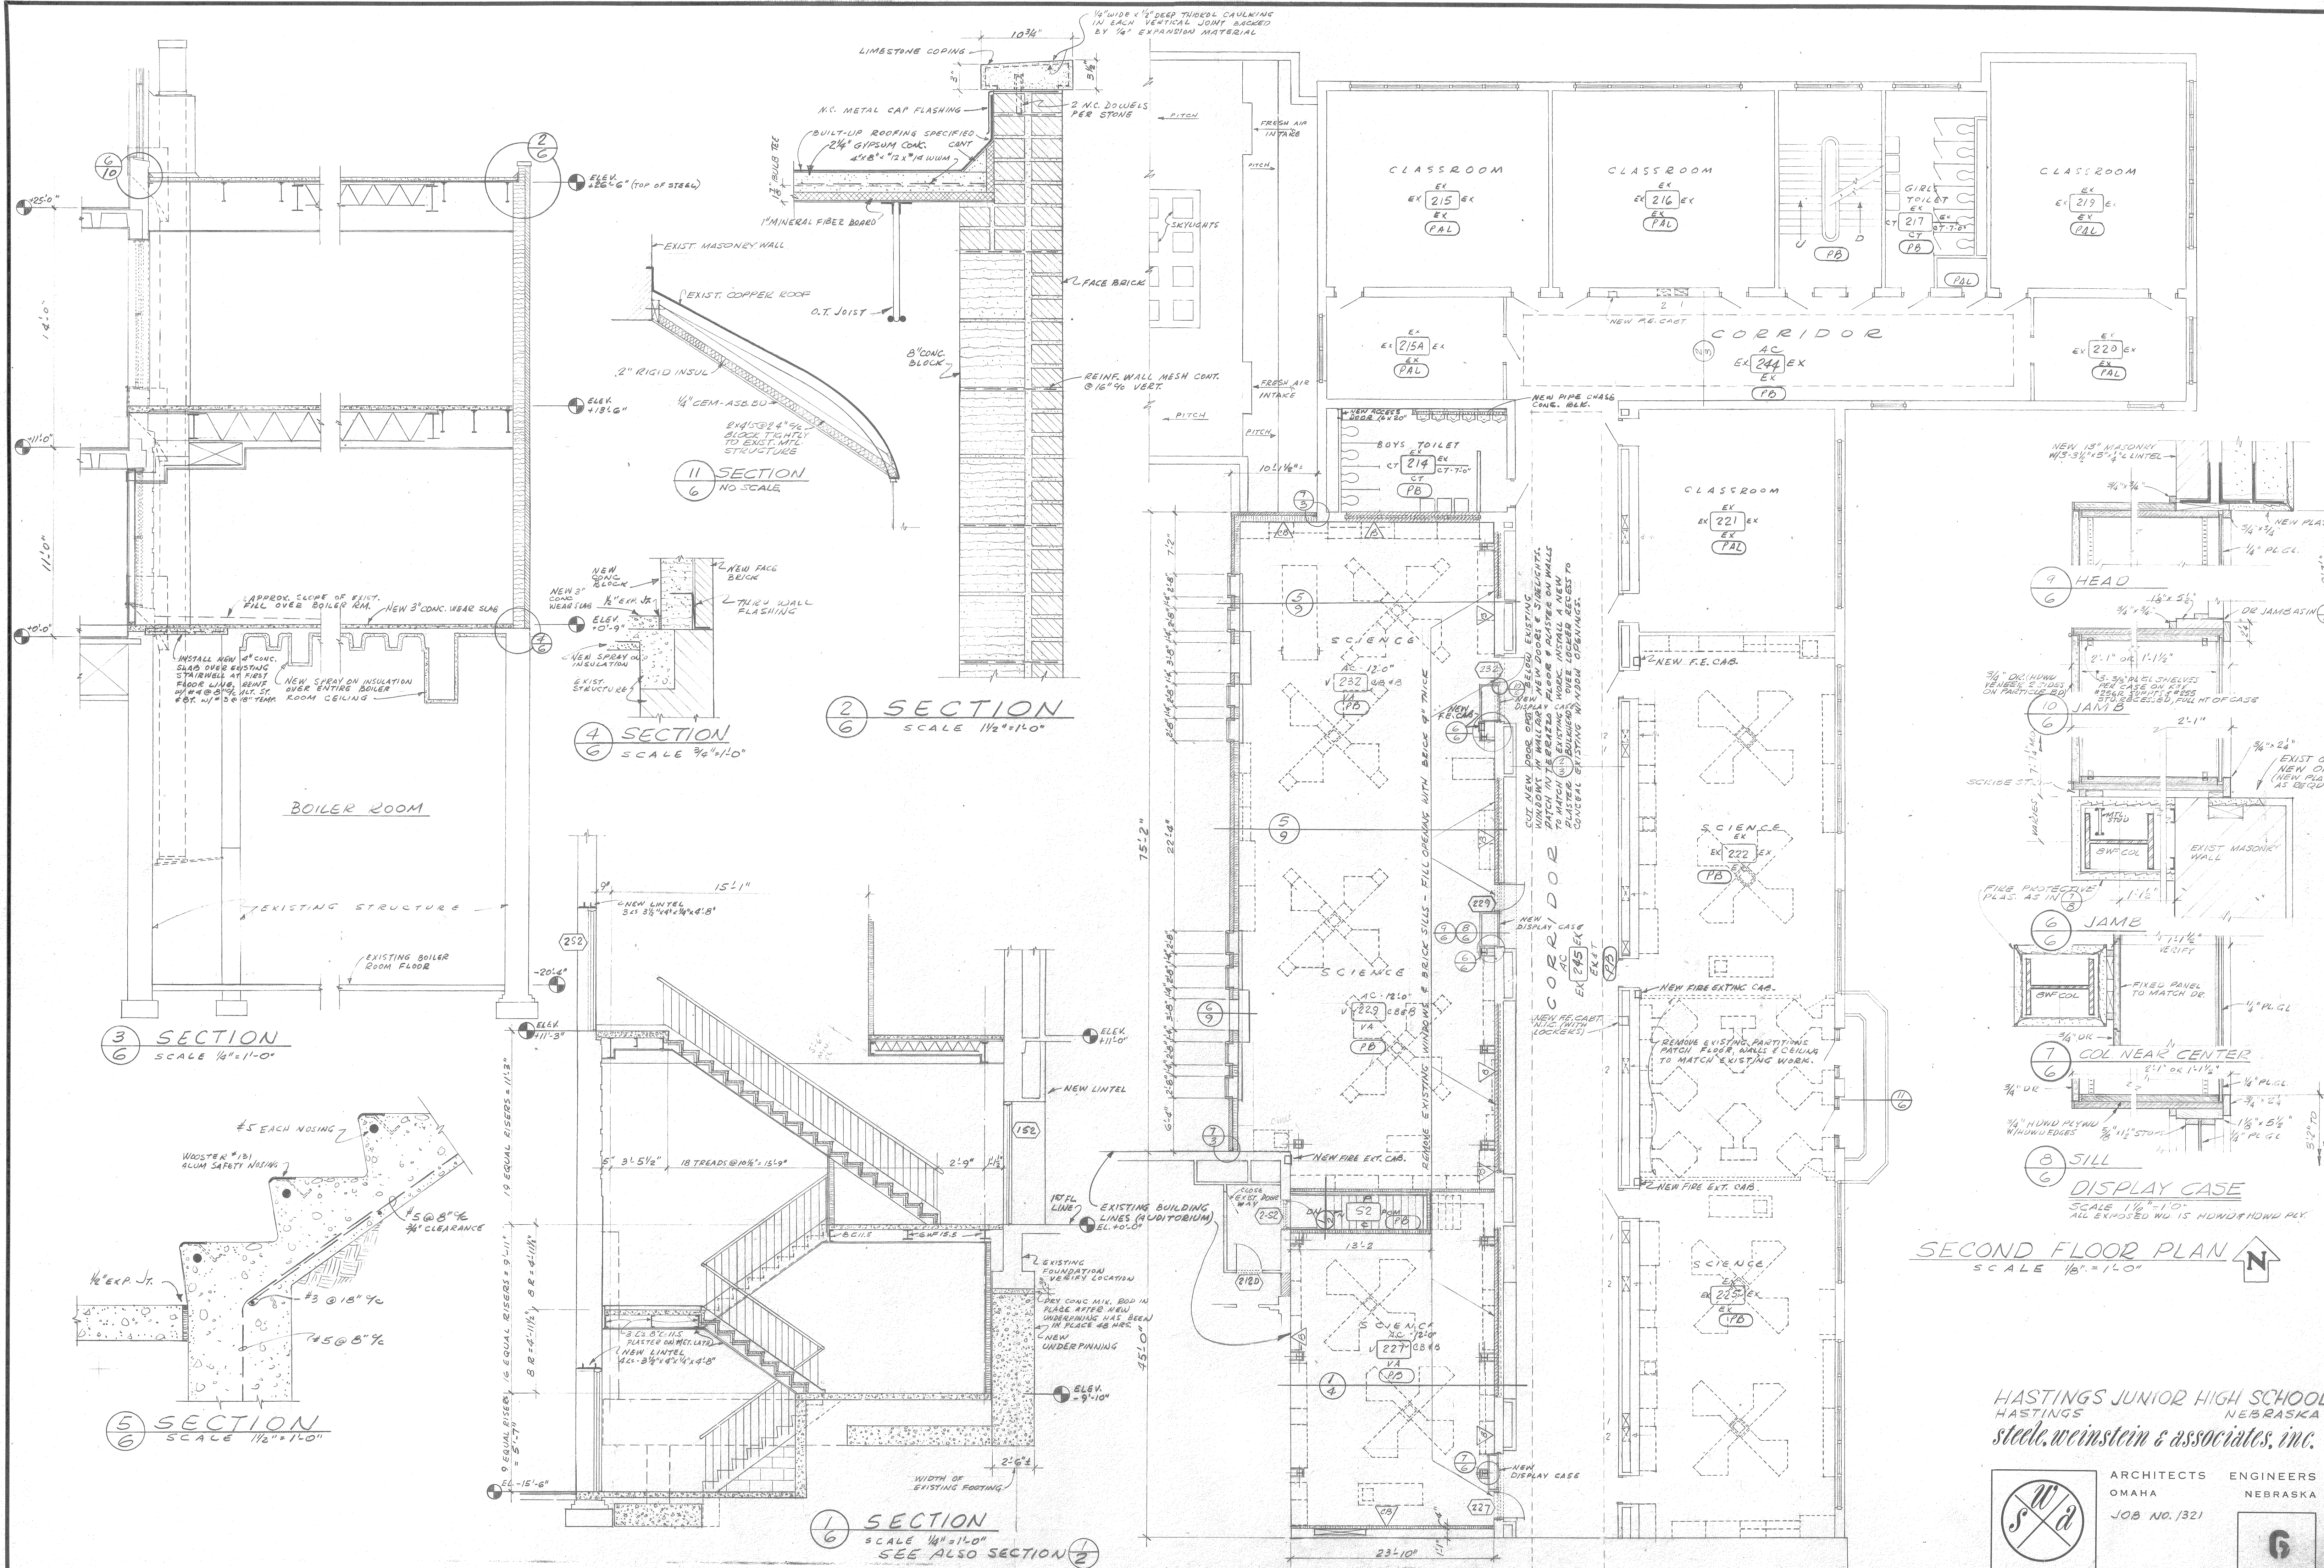

SECOND FLOOR PLAN
SCALE 1/8" = 1'-0"

HASTINGS JUNIOR HIGH SCHOOL
HASTINGS, NEBRASKA
steel, weinstein & associates, inc.

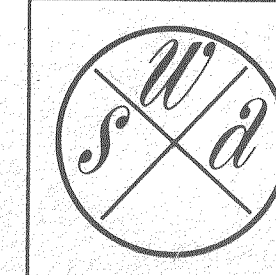


ARCHITECTS
OMAHA






ENGINEERS
NEBRASKA

JOB NO. 1321

DEC. 1967


 


6

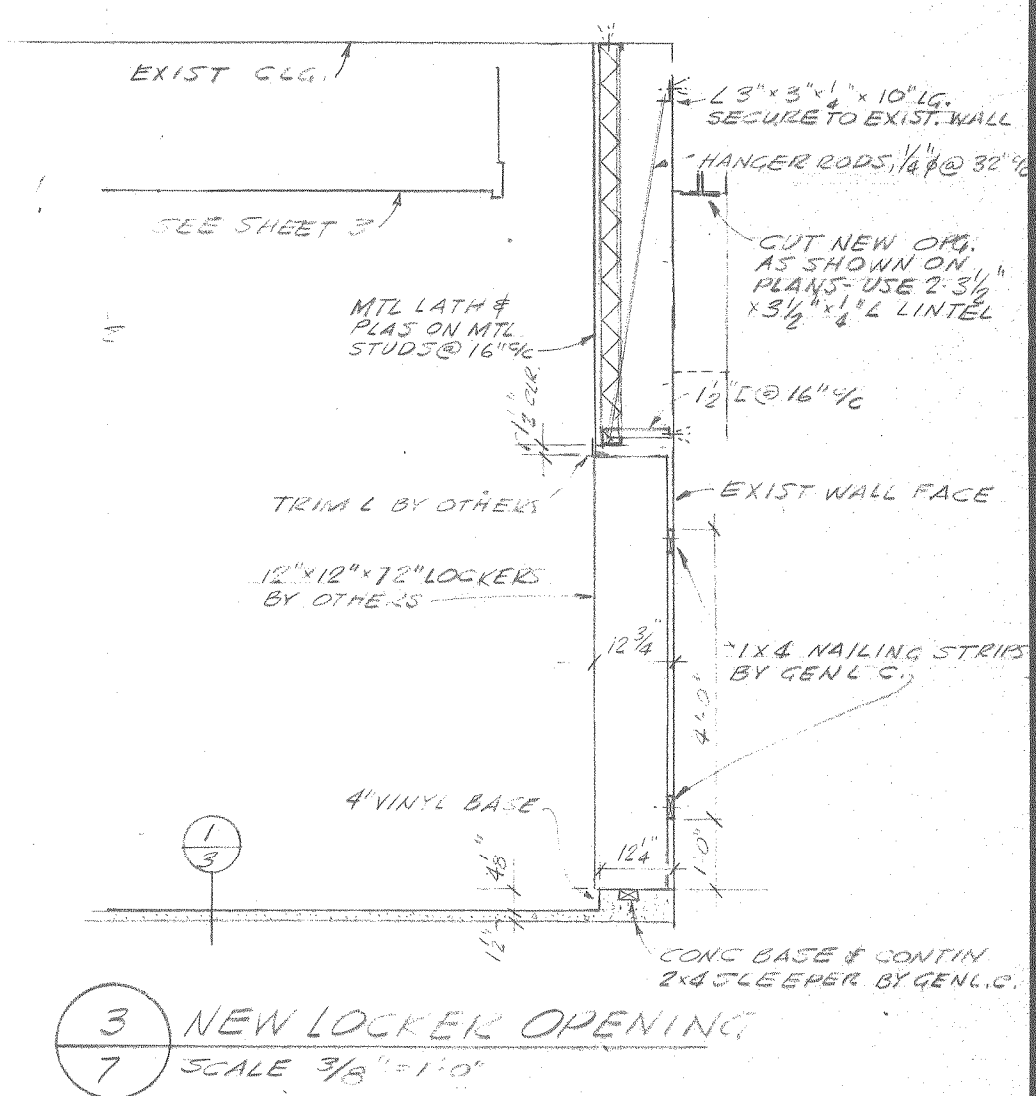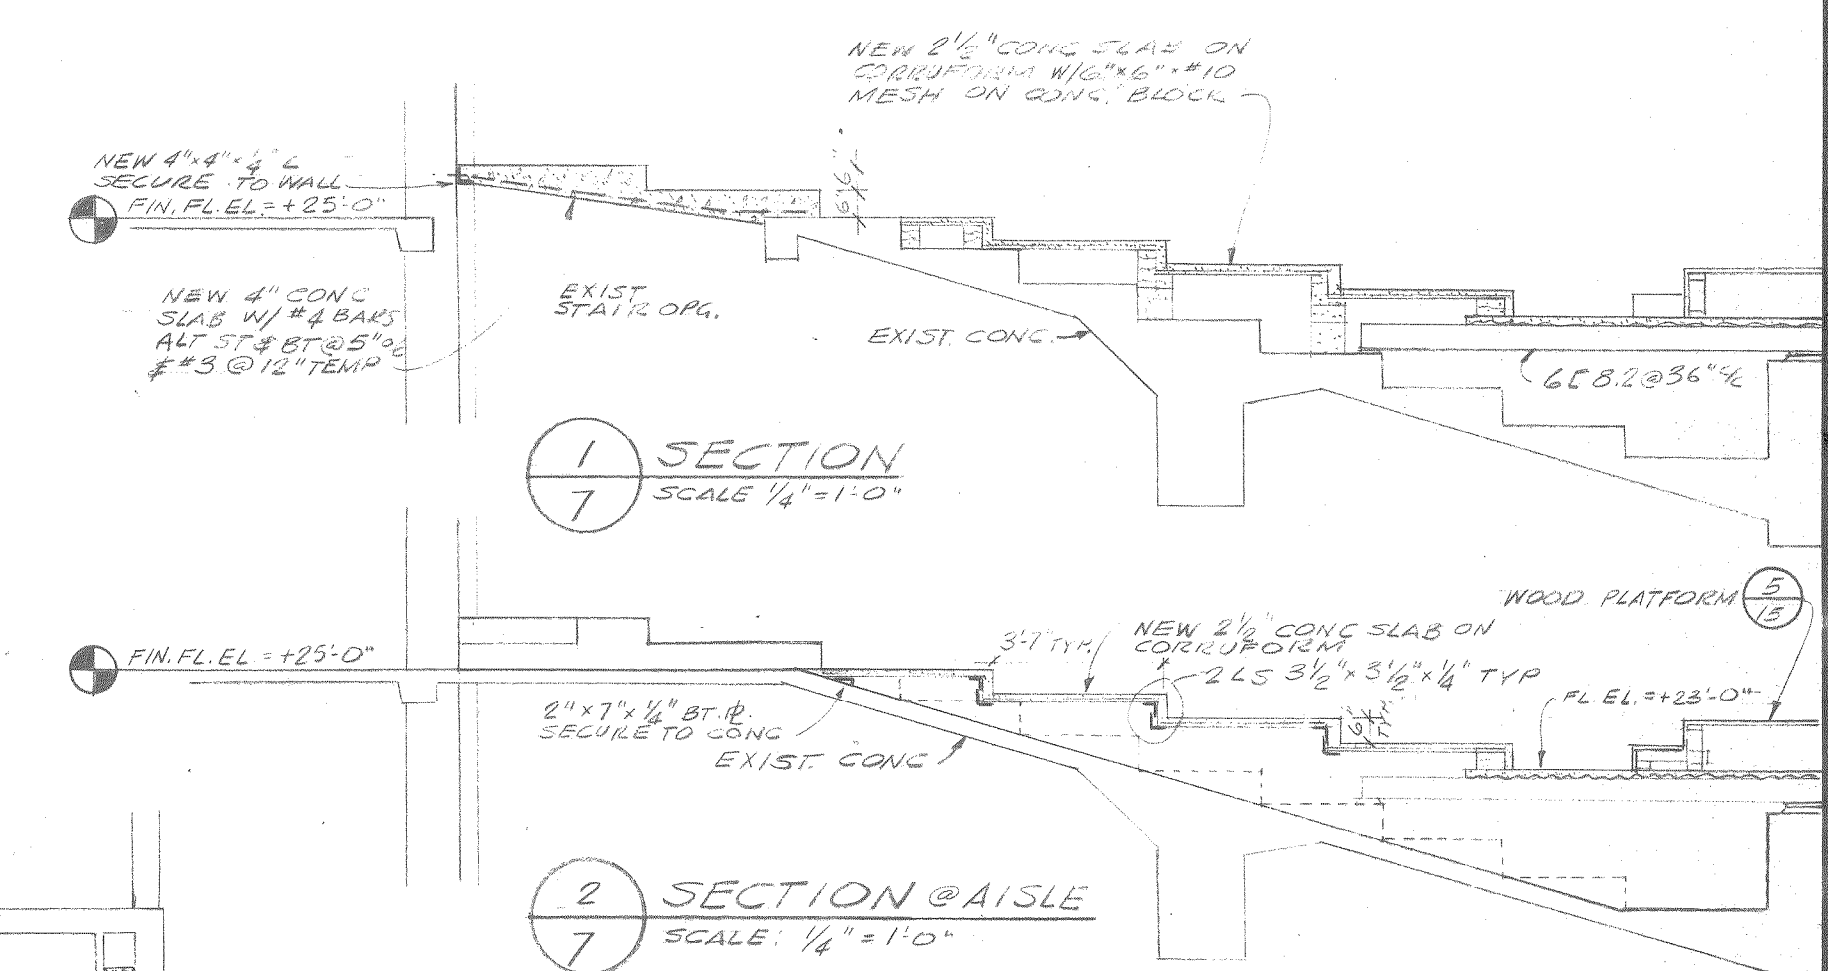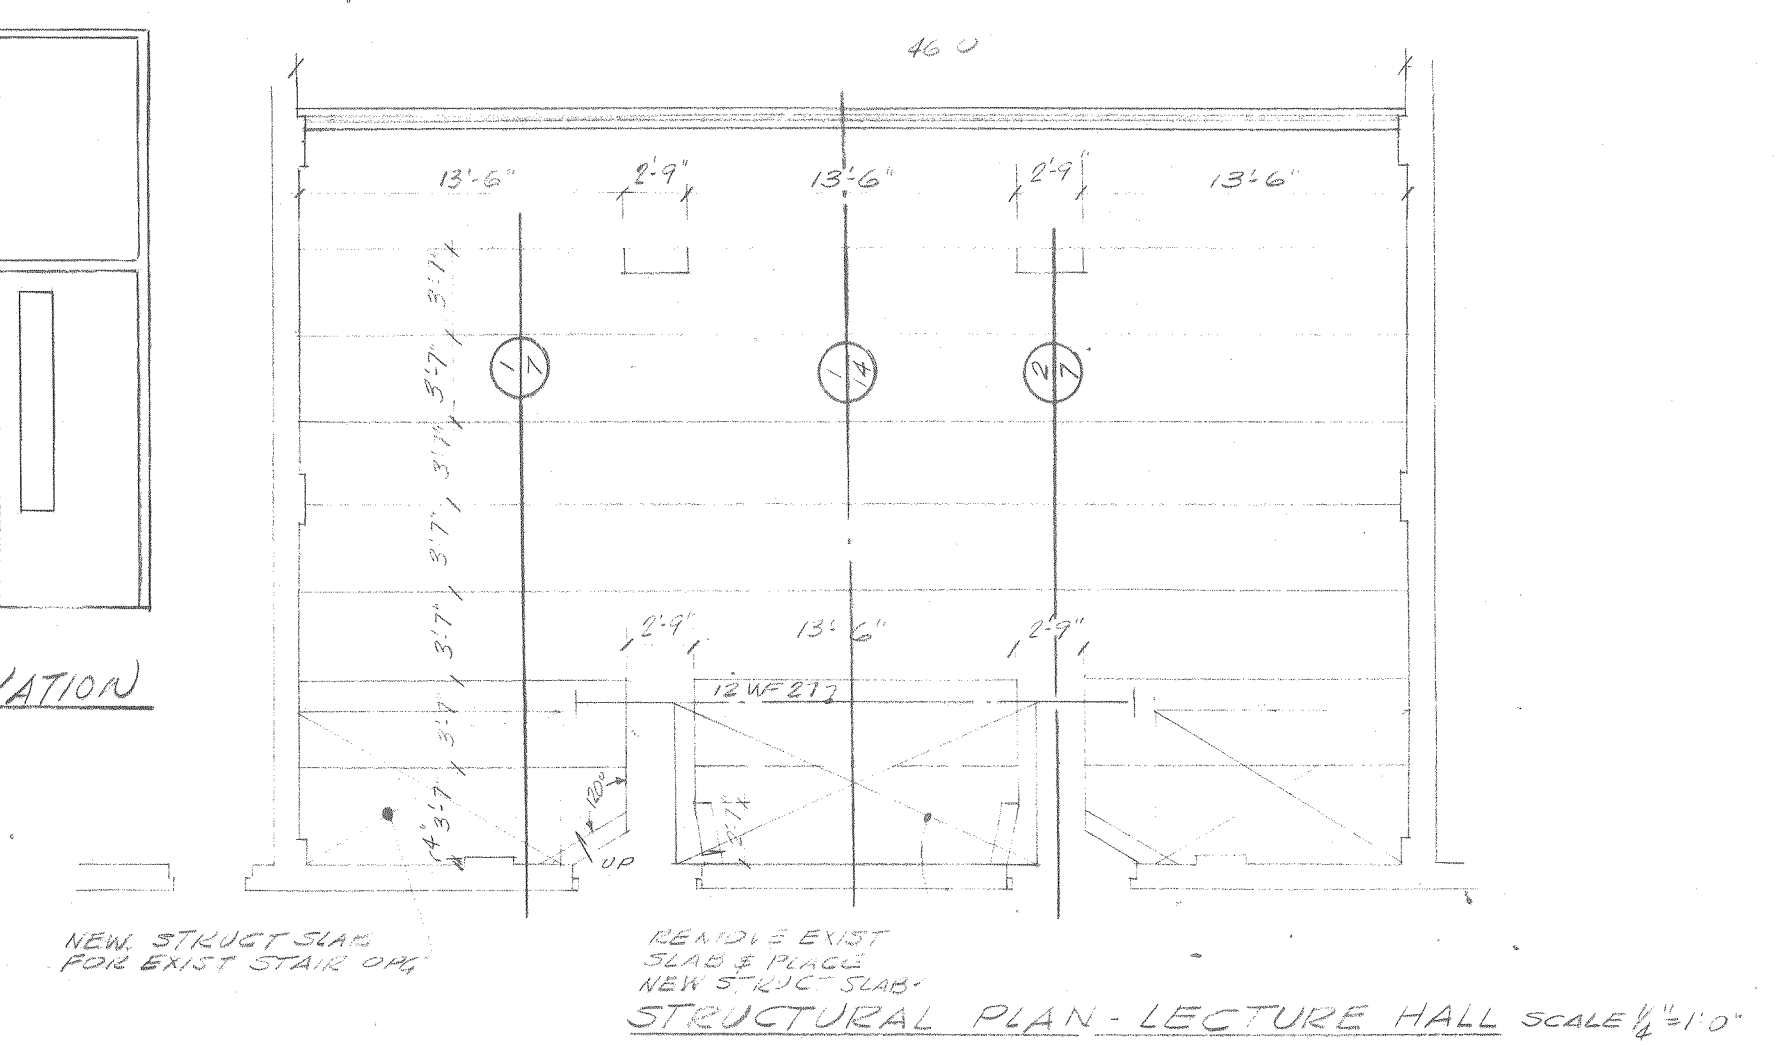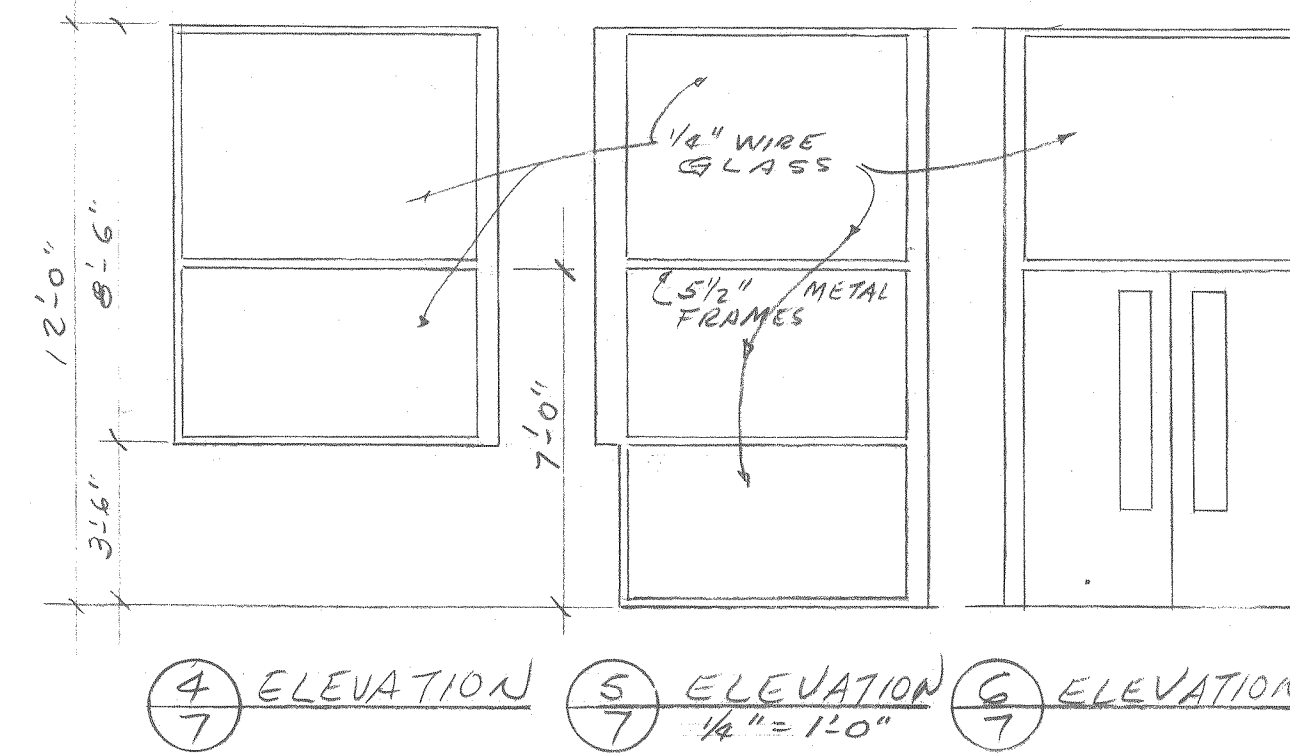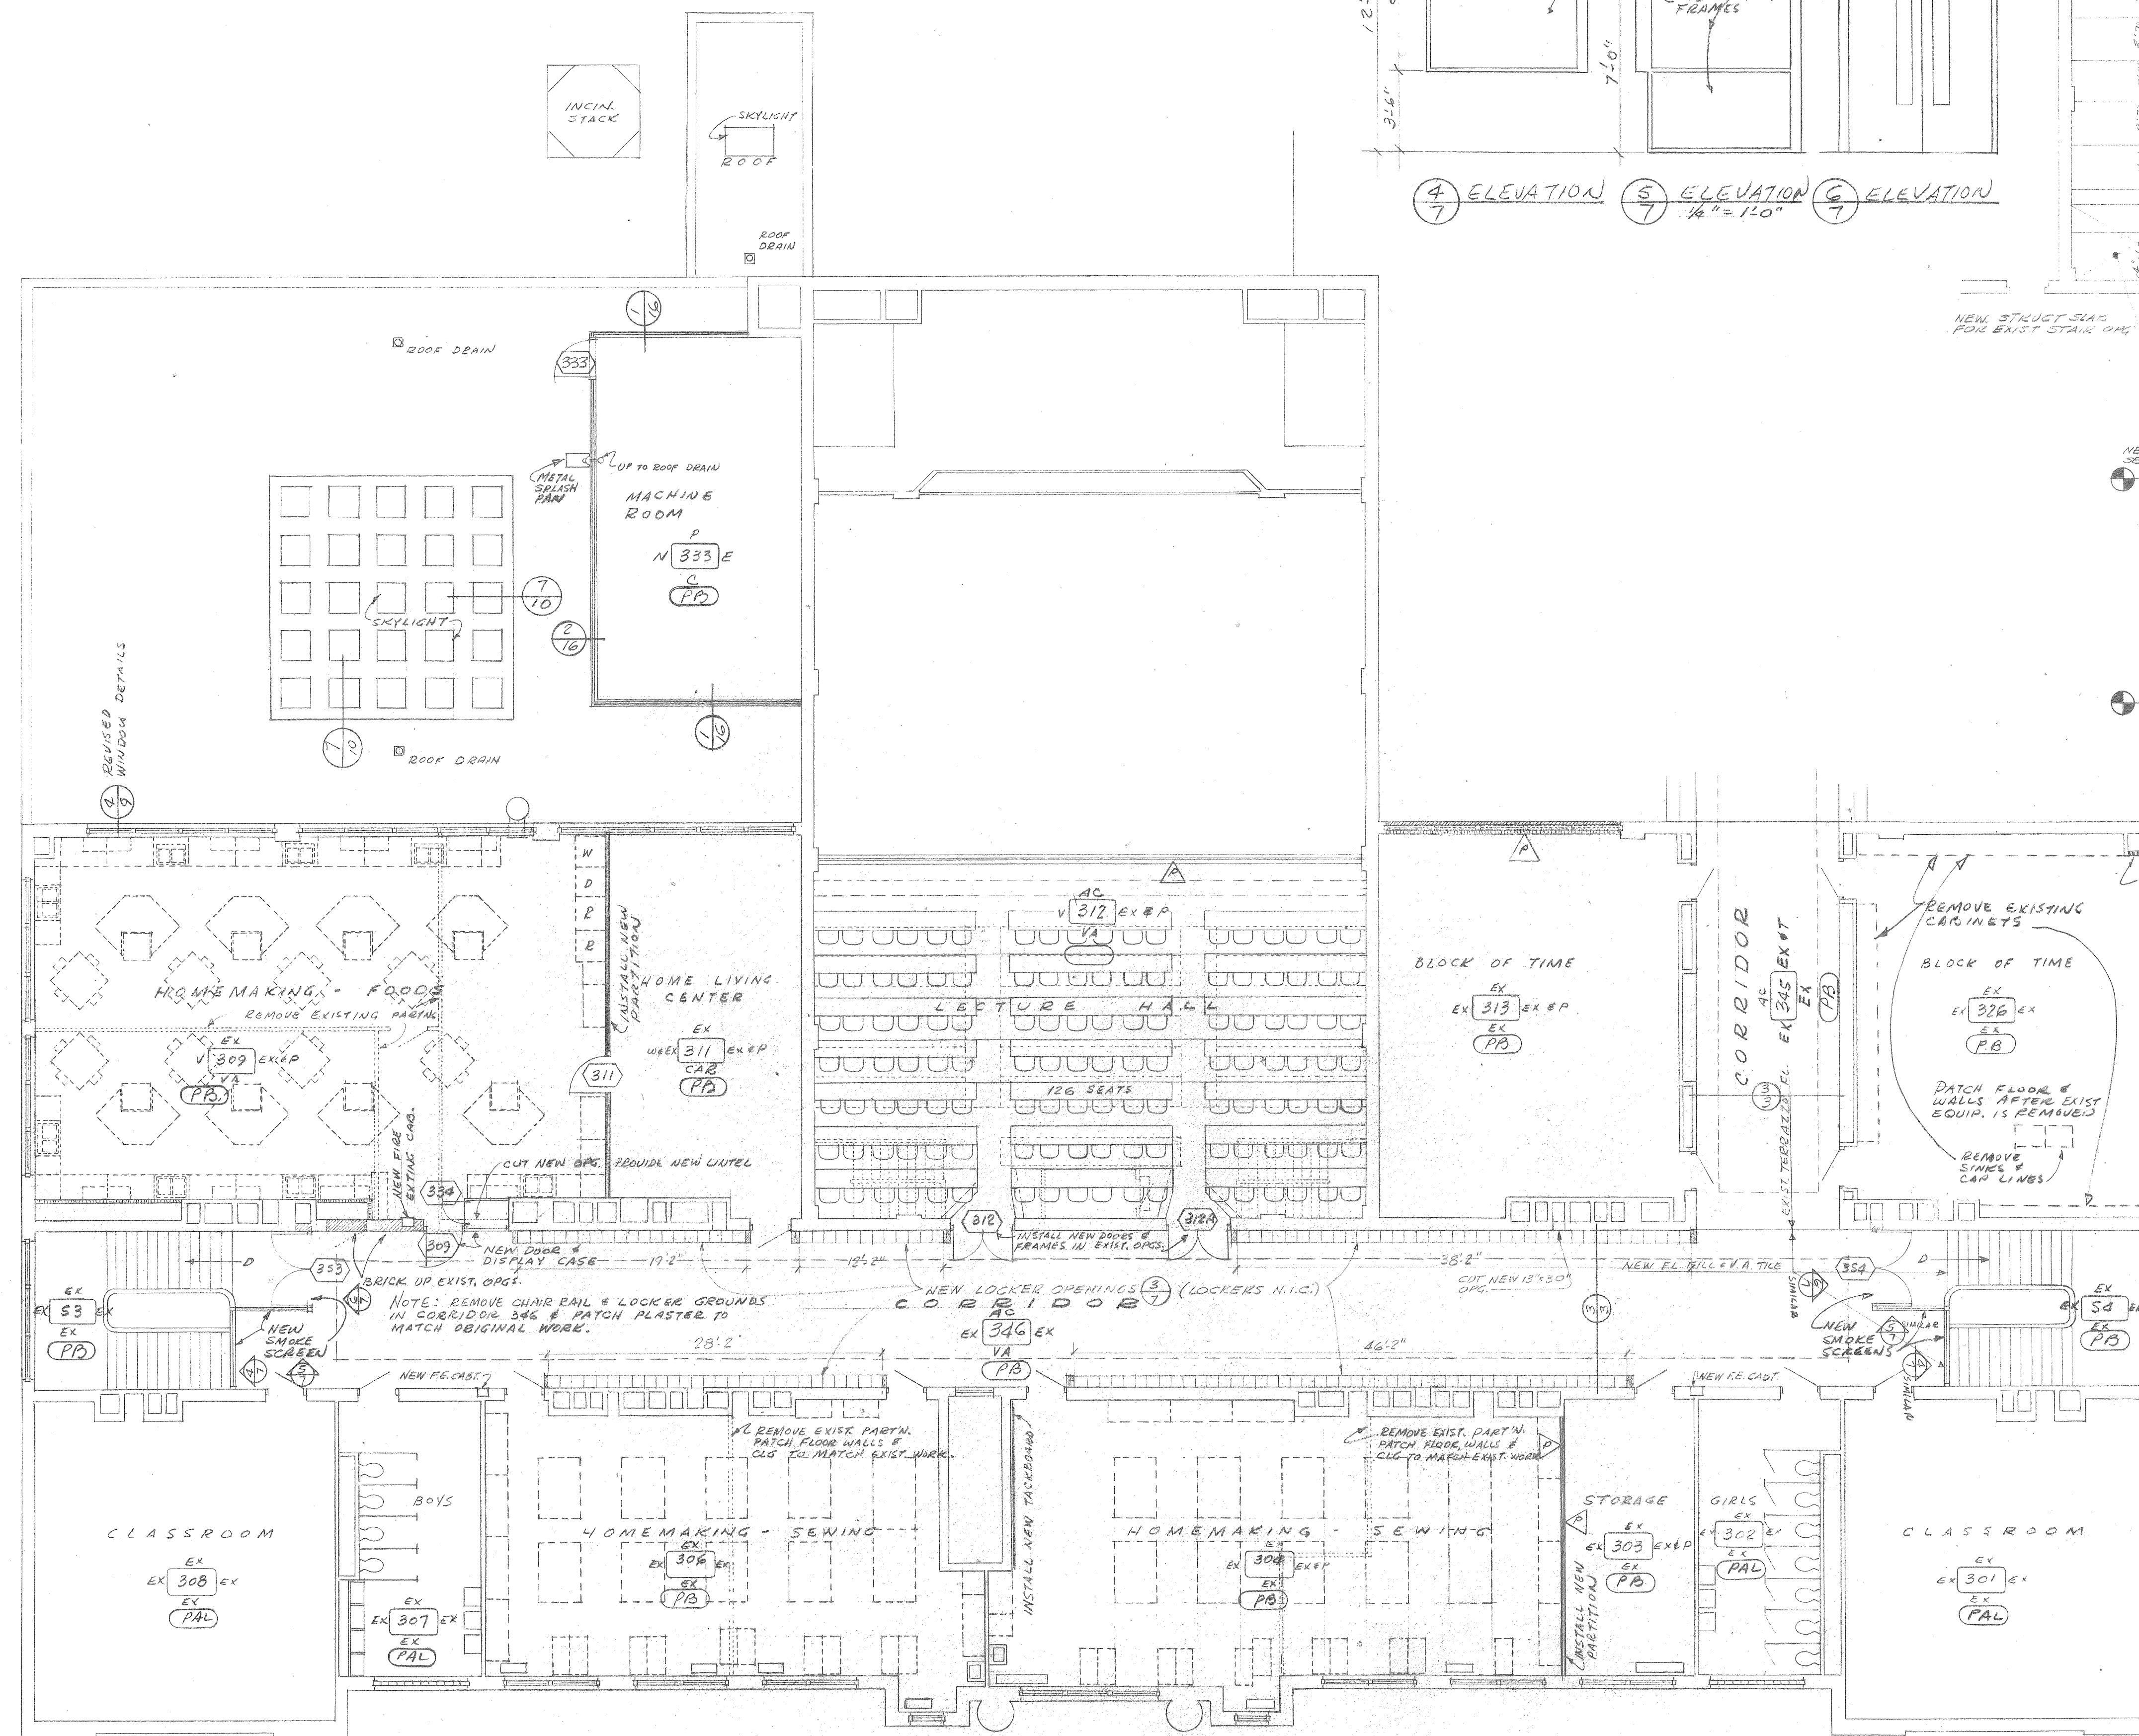


HASTINGS JUNIOR HIGH SCHOOL
HASTINGS NEBRASKA
stele, weinstein & associates, inc.

	ARCHITECTS OMAHA JOB NO. 1321	ENGINEERS NEBRASKA
	DEC. 1967	

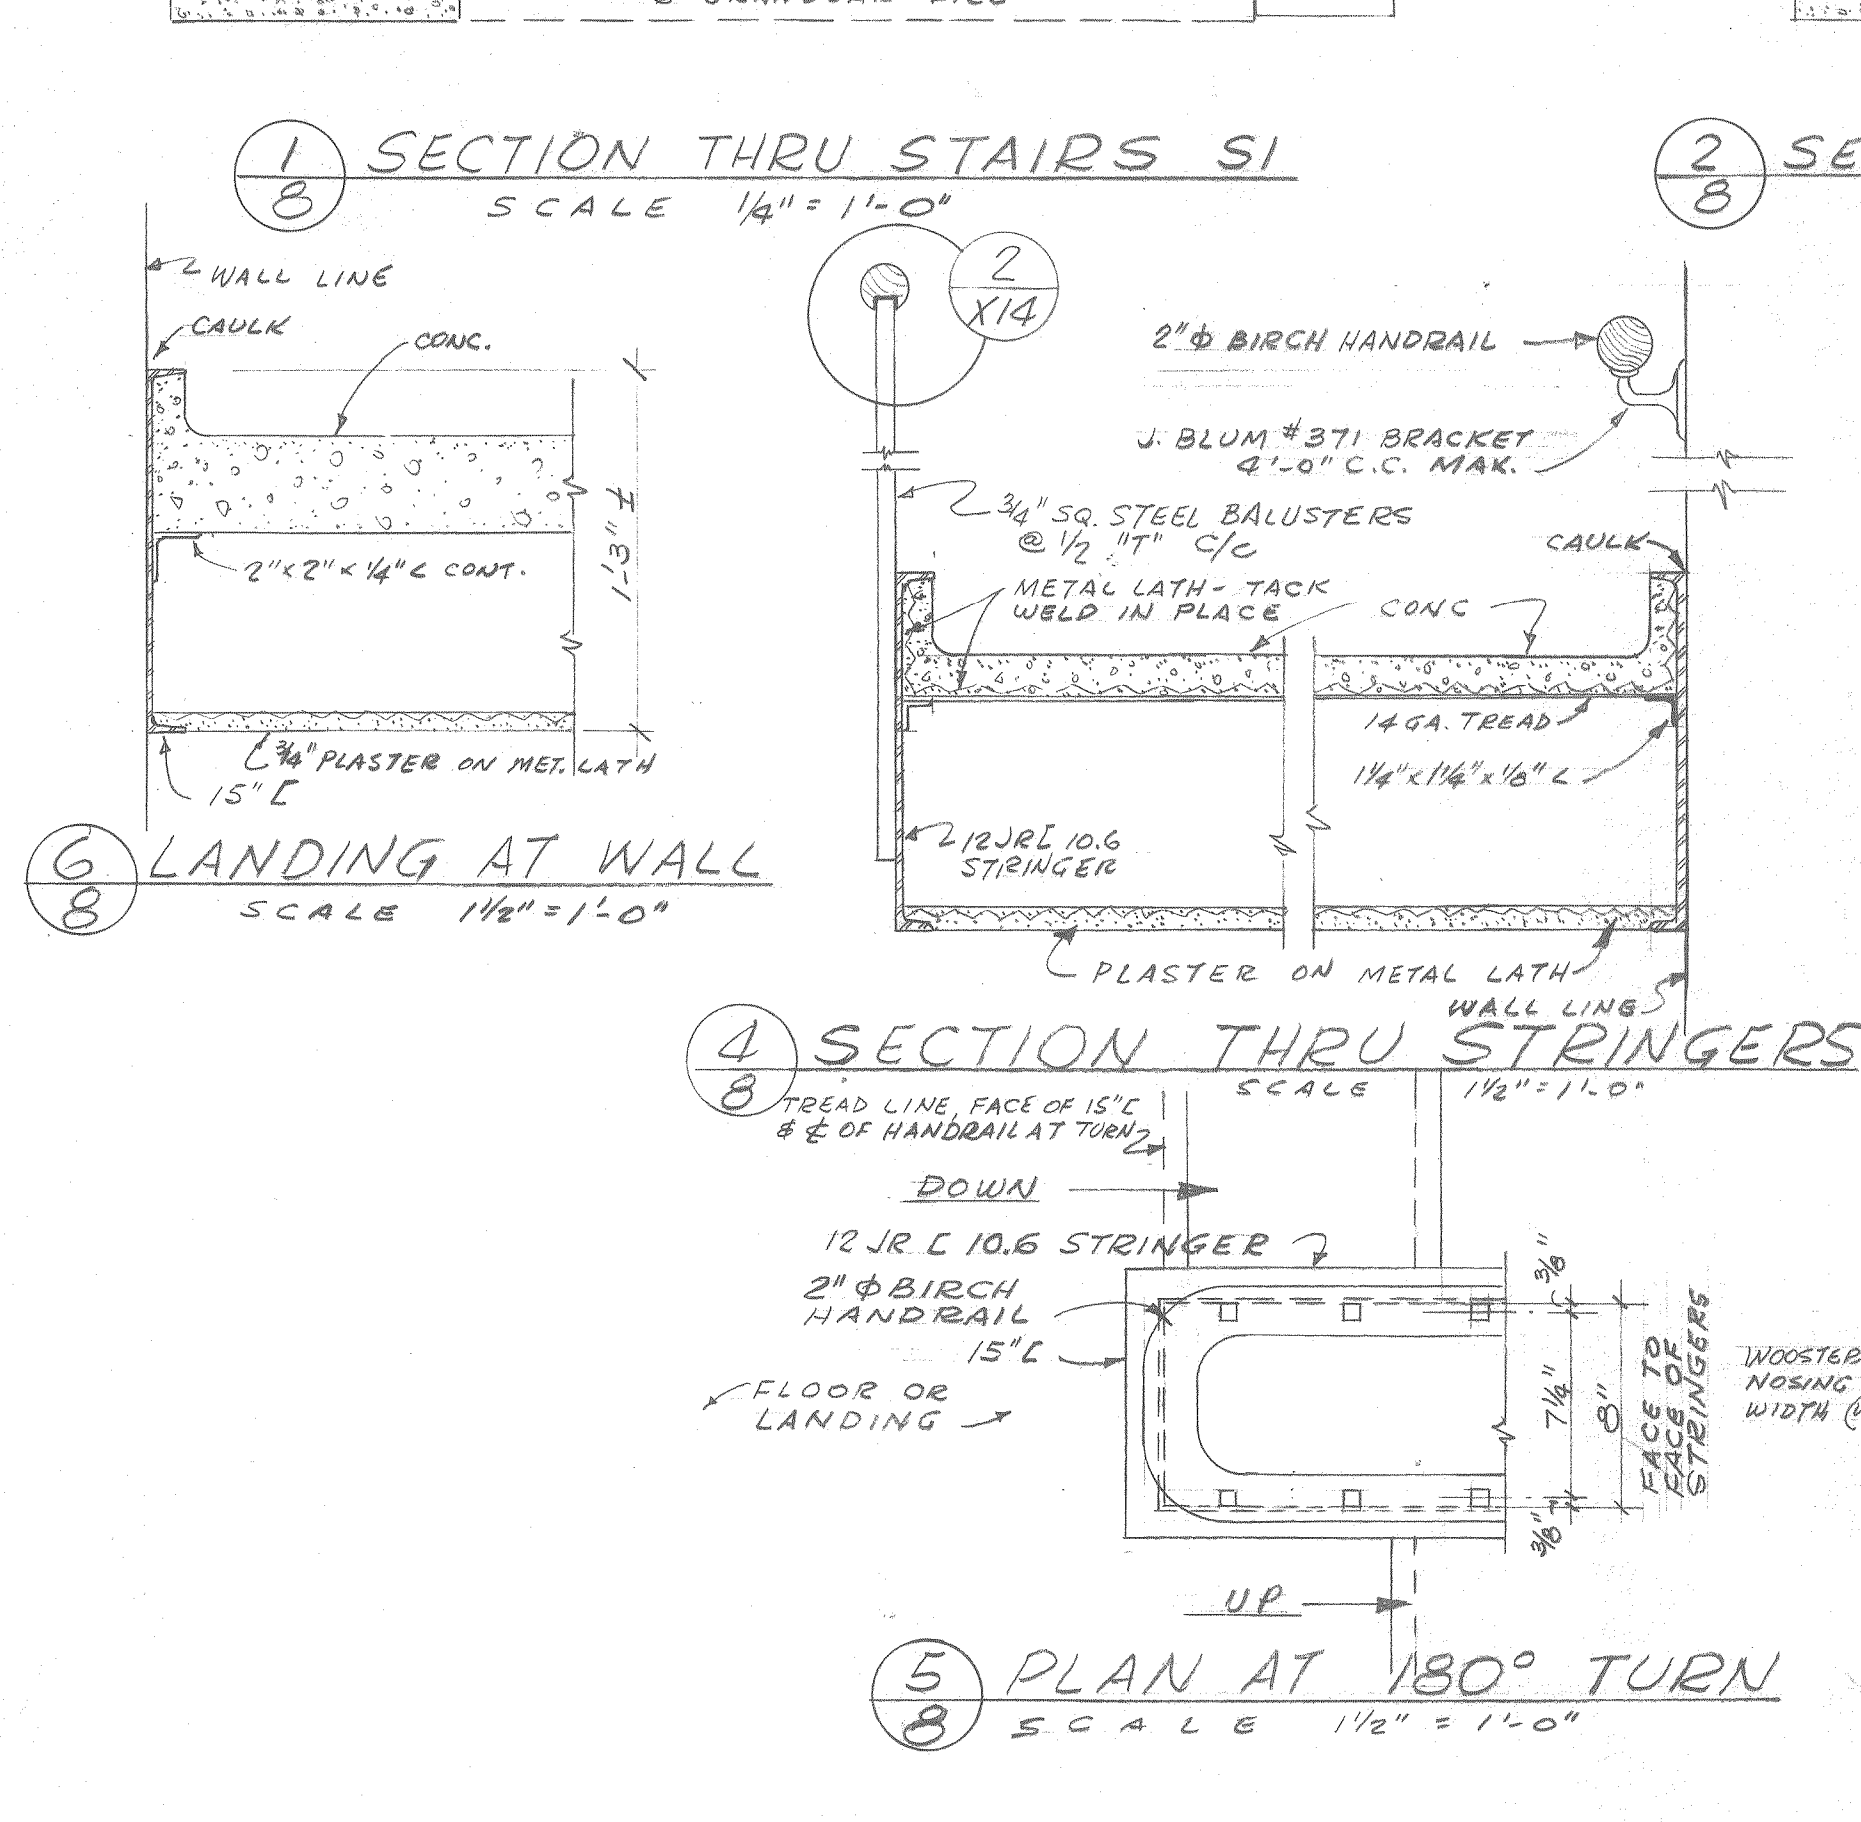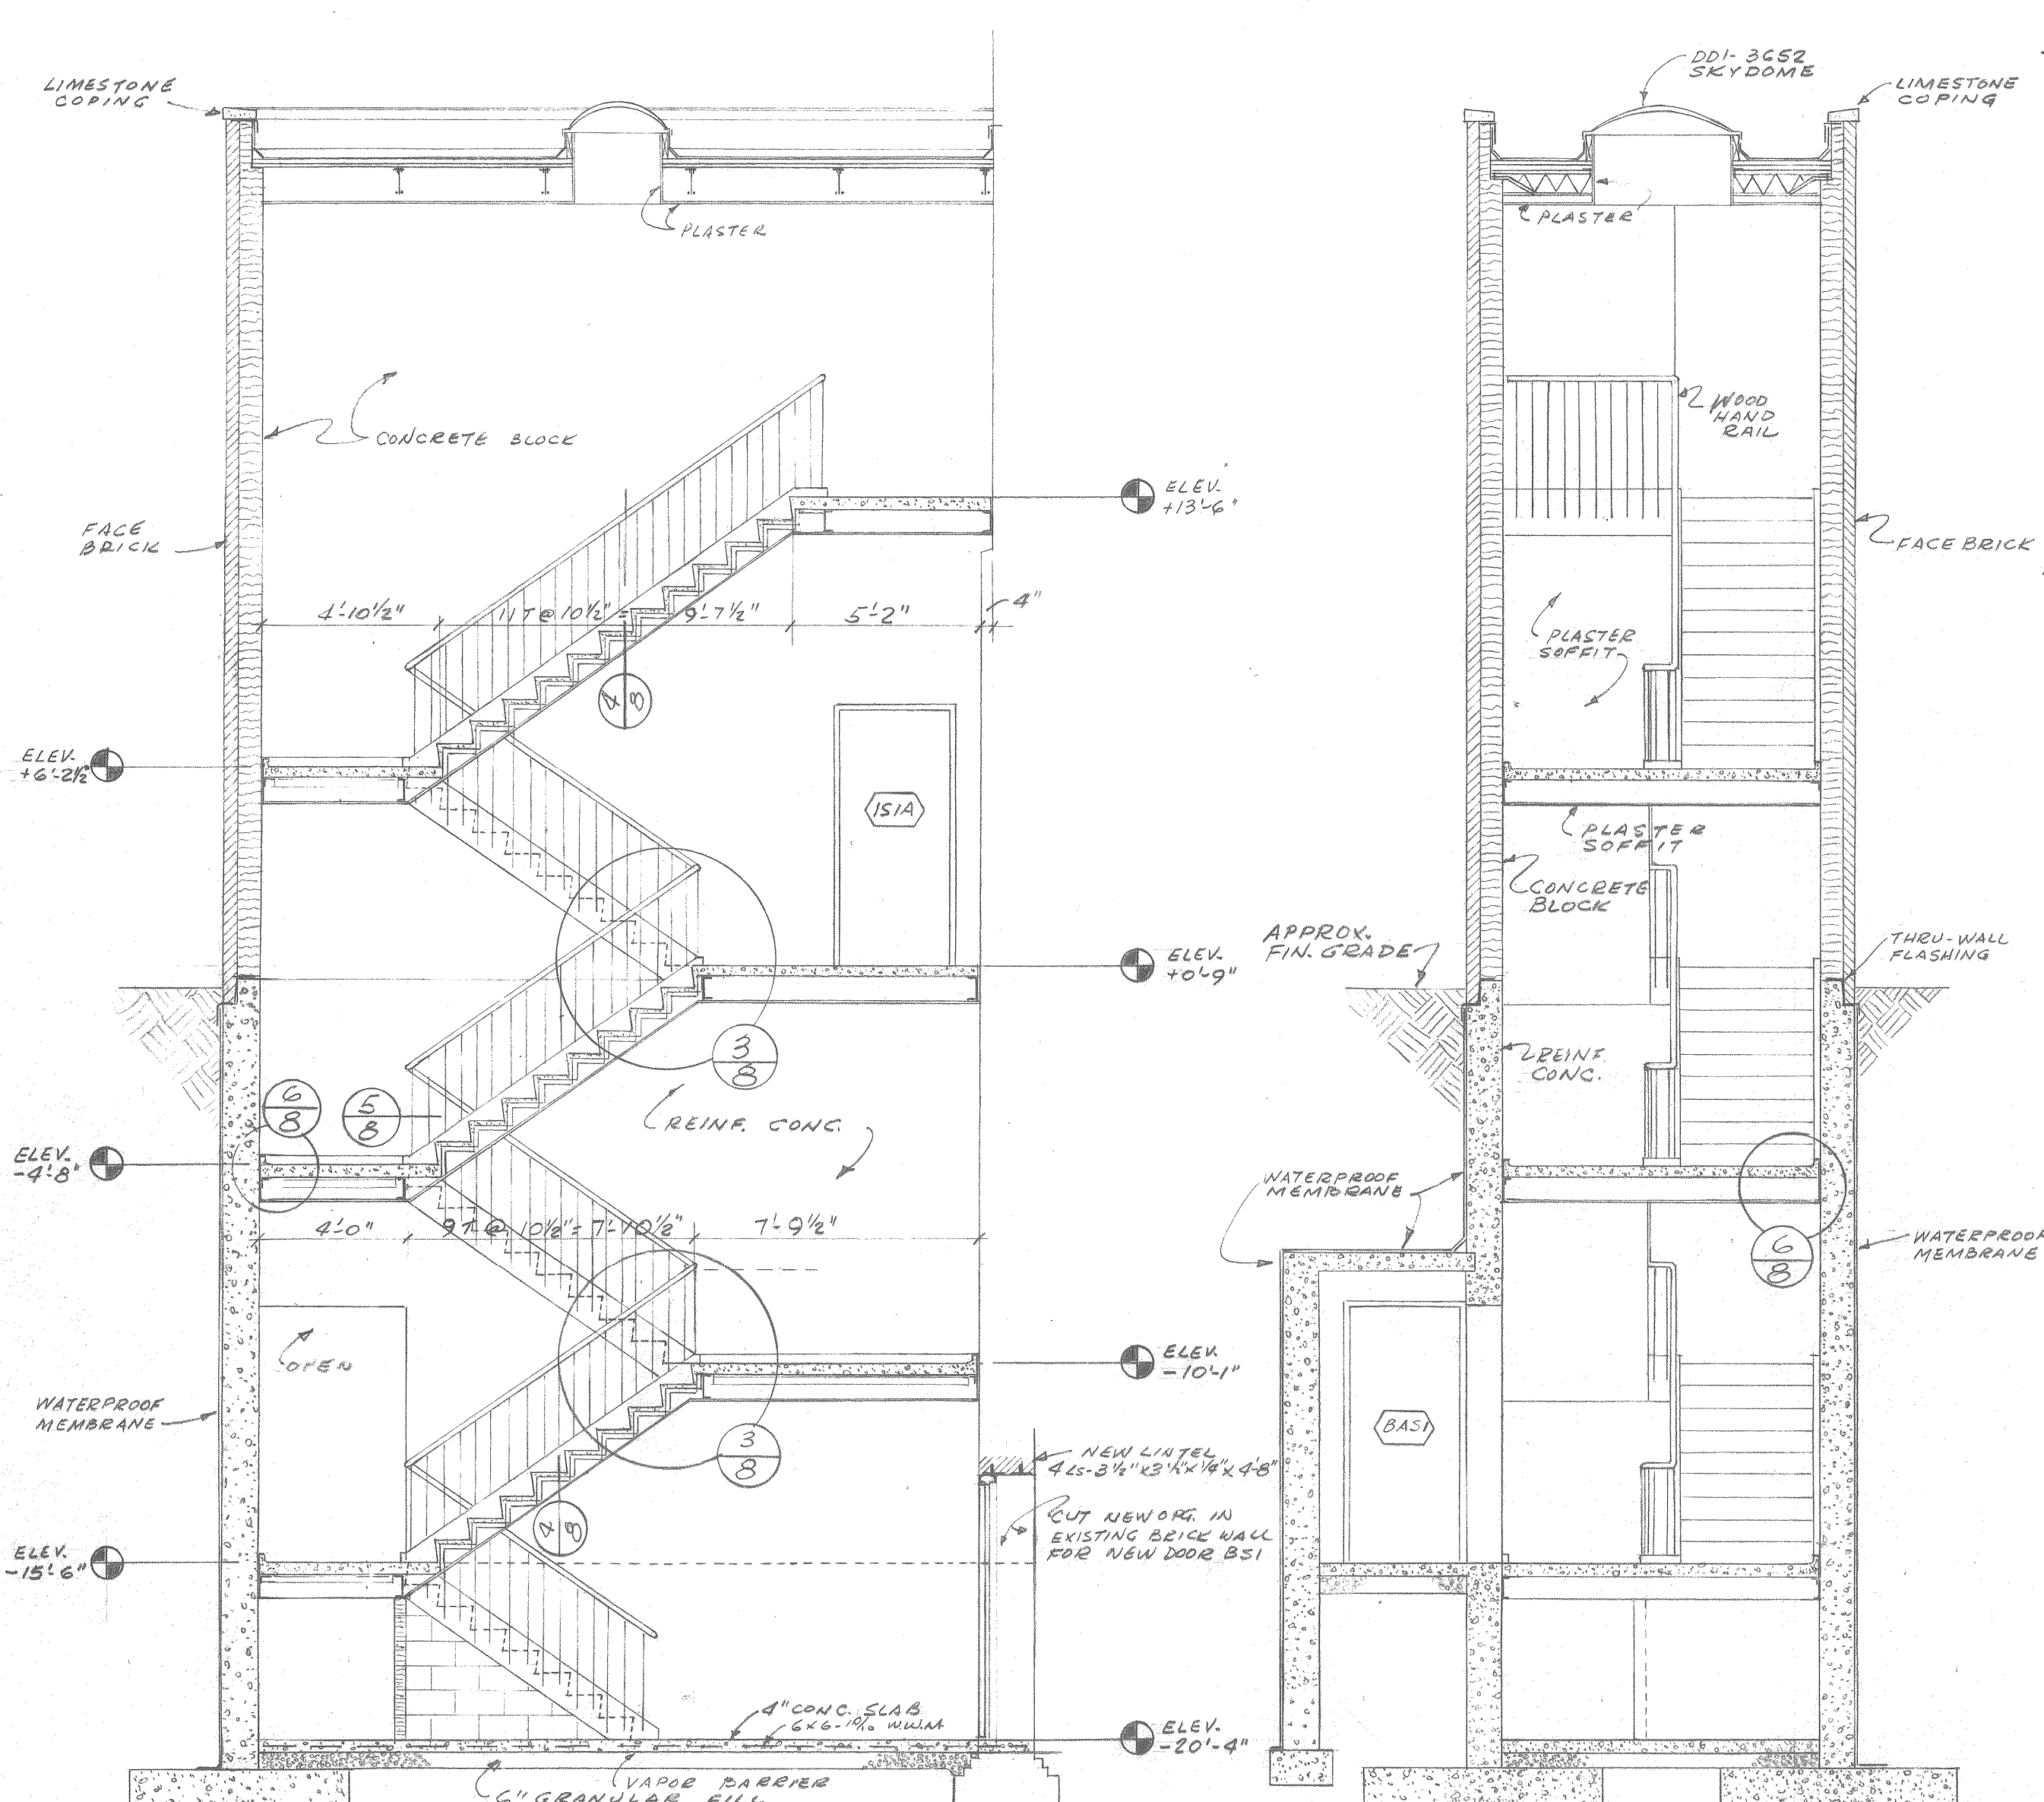

7 TYPICAL COLUMN FIREPROOFING
NOTE: ALL STEEL COLUMNS SHALL BE FIREPROOFED PER THIS DETAIL
SCALE 3" = 1'-0"

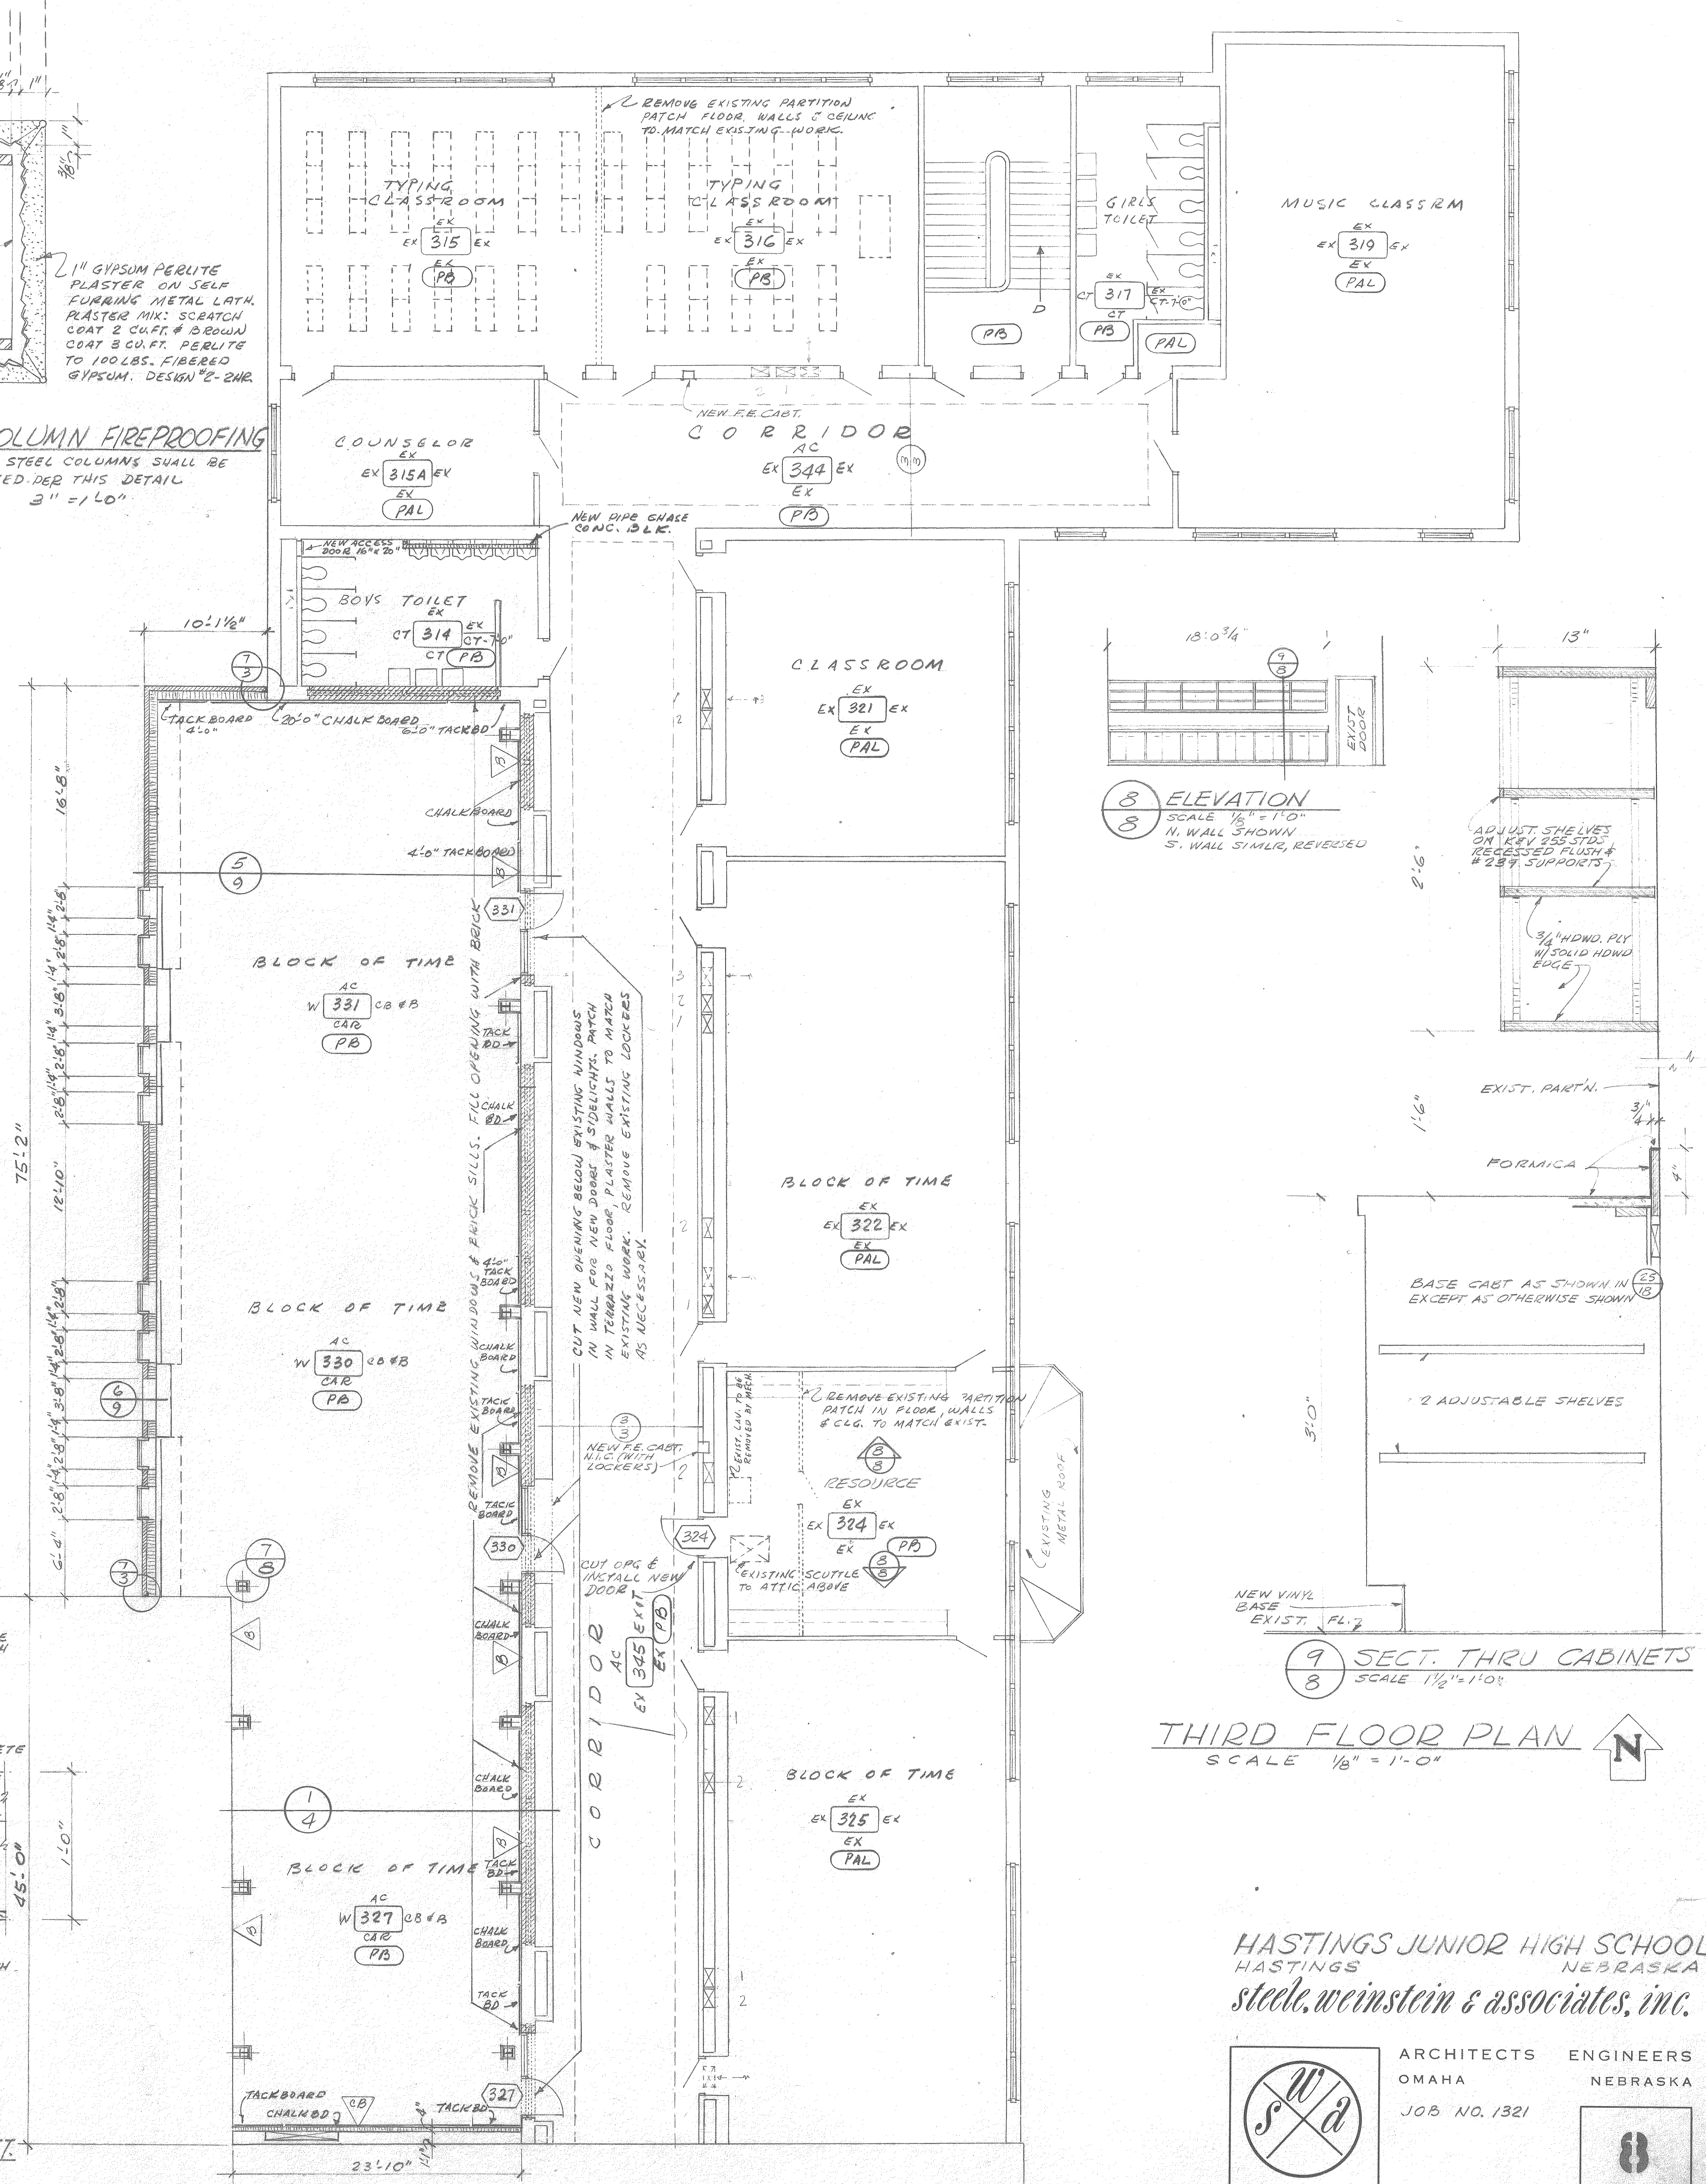

HASTINGS JUNIOR HIGH SCHOOL
HASTINGS, NEBRASKA
steede, weinstein & associates, inc.

ARCHITECTS
OMAHA

ENGINEERS
NEBRASKA

JOB NO. 1321

DEC. 1967

Old Hastings Middle School

714 West 5th Street
Hastings, Nebraska

Record of Existing Conditions
13 May, 2022




**Goodlife
Architecture**

NOT FOR CONSTRUCTION


Copyright 2022 - Goodlife Architecture, LLC - 2305 5th Ave, Kearney, Nebraska 68845
308.440.5275 www.goodlifearchitecture.com



Disclaimer: This document is not a legal survey. Dimensions are auto generated. Verify all measurements.

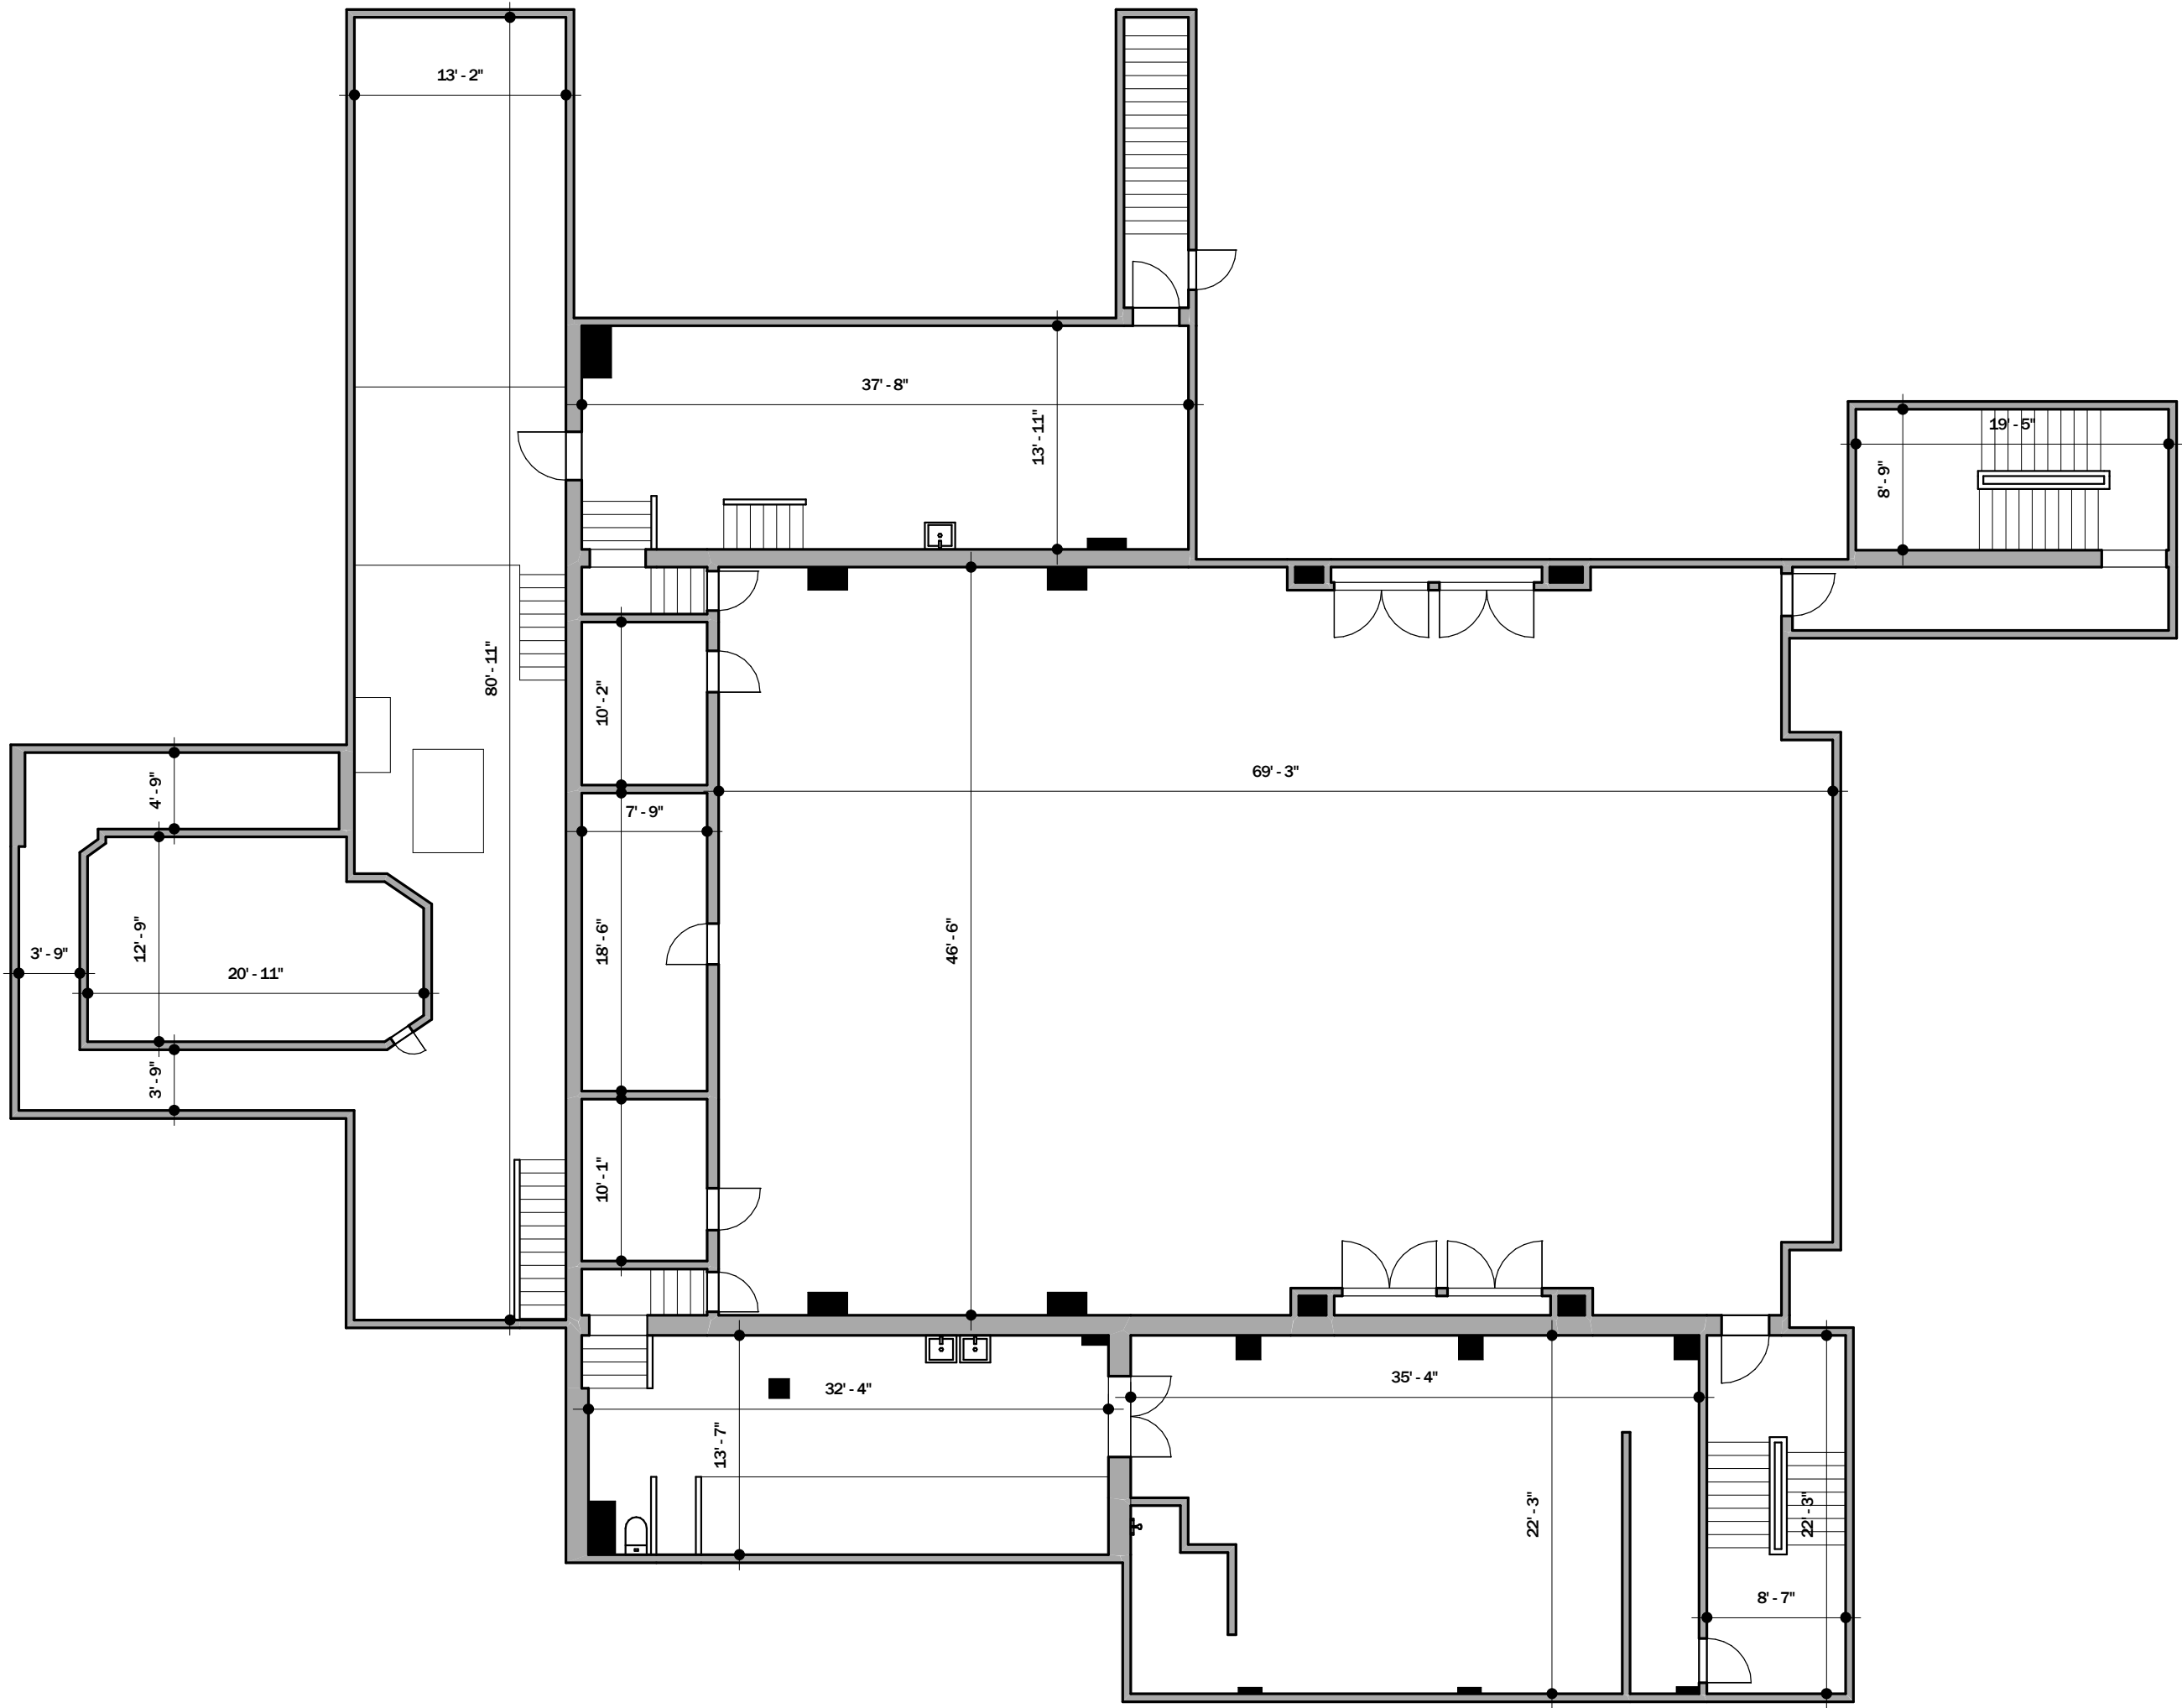

1 Basement Floor Plan
1" = 10'-0"

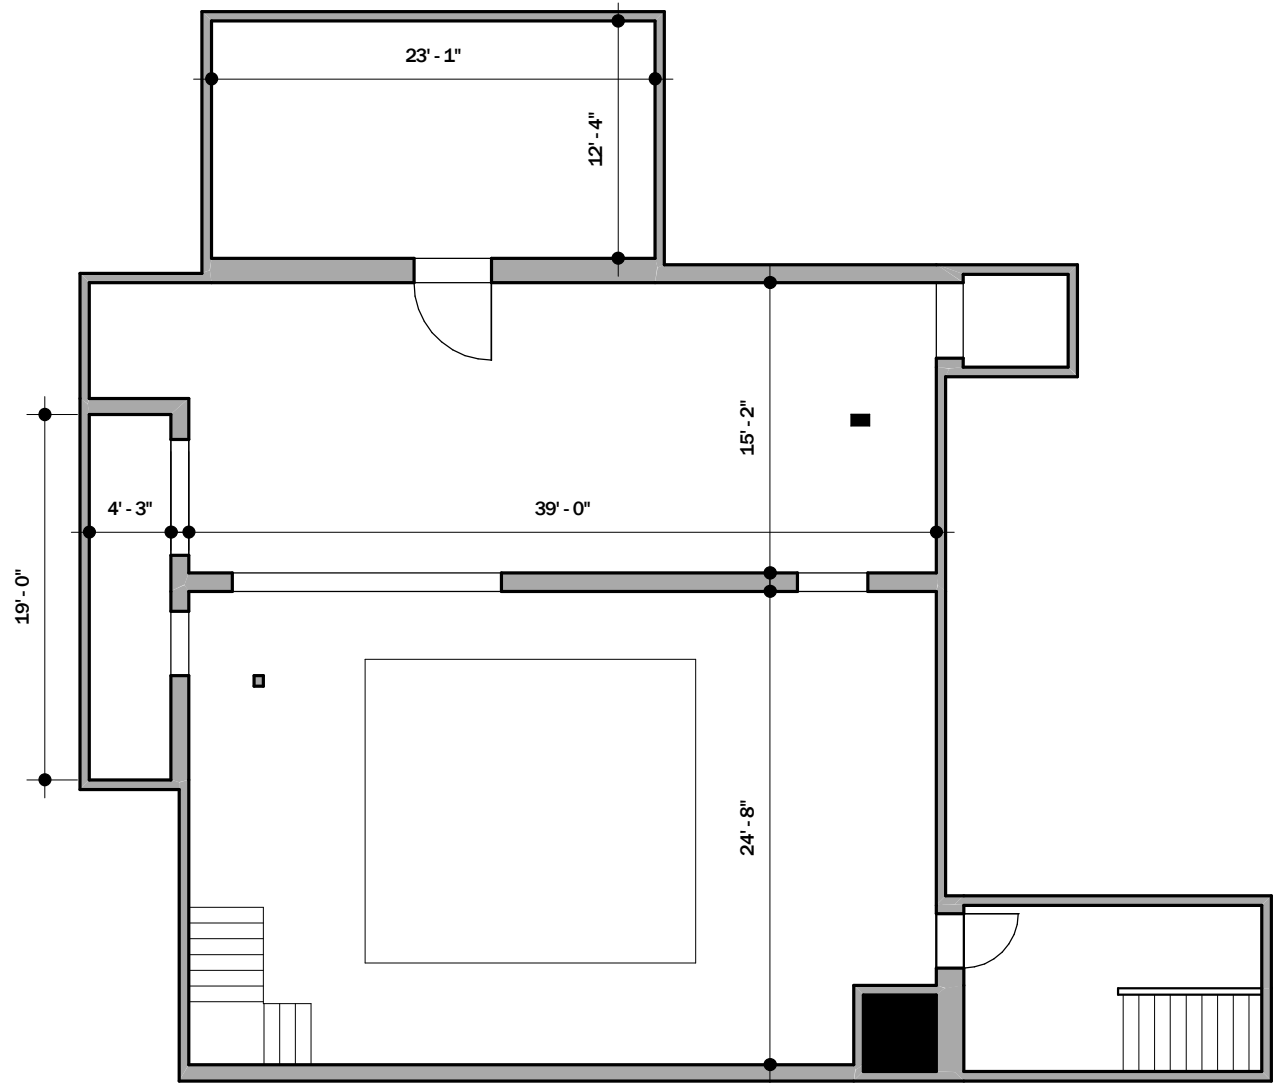

2 Sub-Basement Floor Plan
1" = 10'-0"


PROJECT:
Old Hastings Middle
School Existing
Conditions

714 West 5th Street
Hastings, Nebraska

DATE: 13 May, 2022
PROJECT NO: 21.58
REVISION: DATE:


NOTES:

NOT FOR CONSTRUCTION

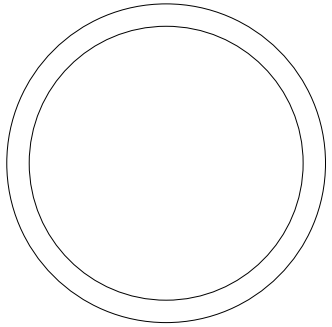

Basement
Level Floor
Plans

SCALE: As indicated

 

**Goodlife
Architecture**

NOTES:

NOT FOR CONSTRUCTION




A101

**Goodlife
Architecture**


NOTES:

SCALE: As indicated

A102

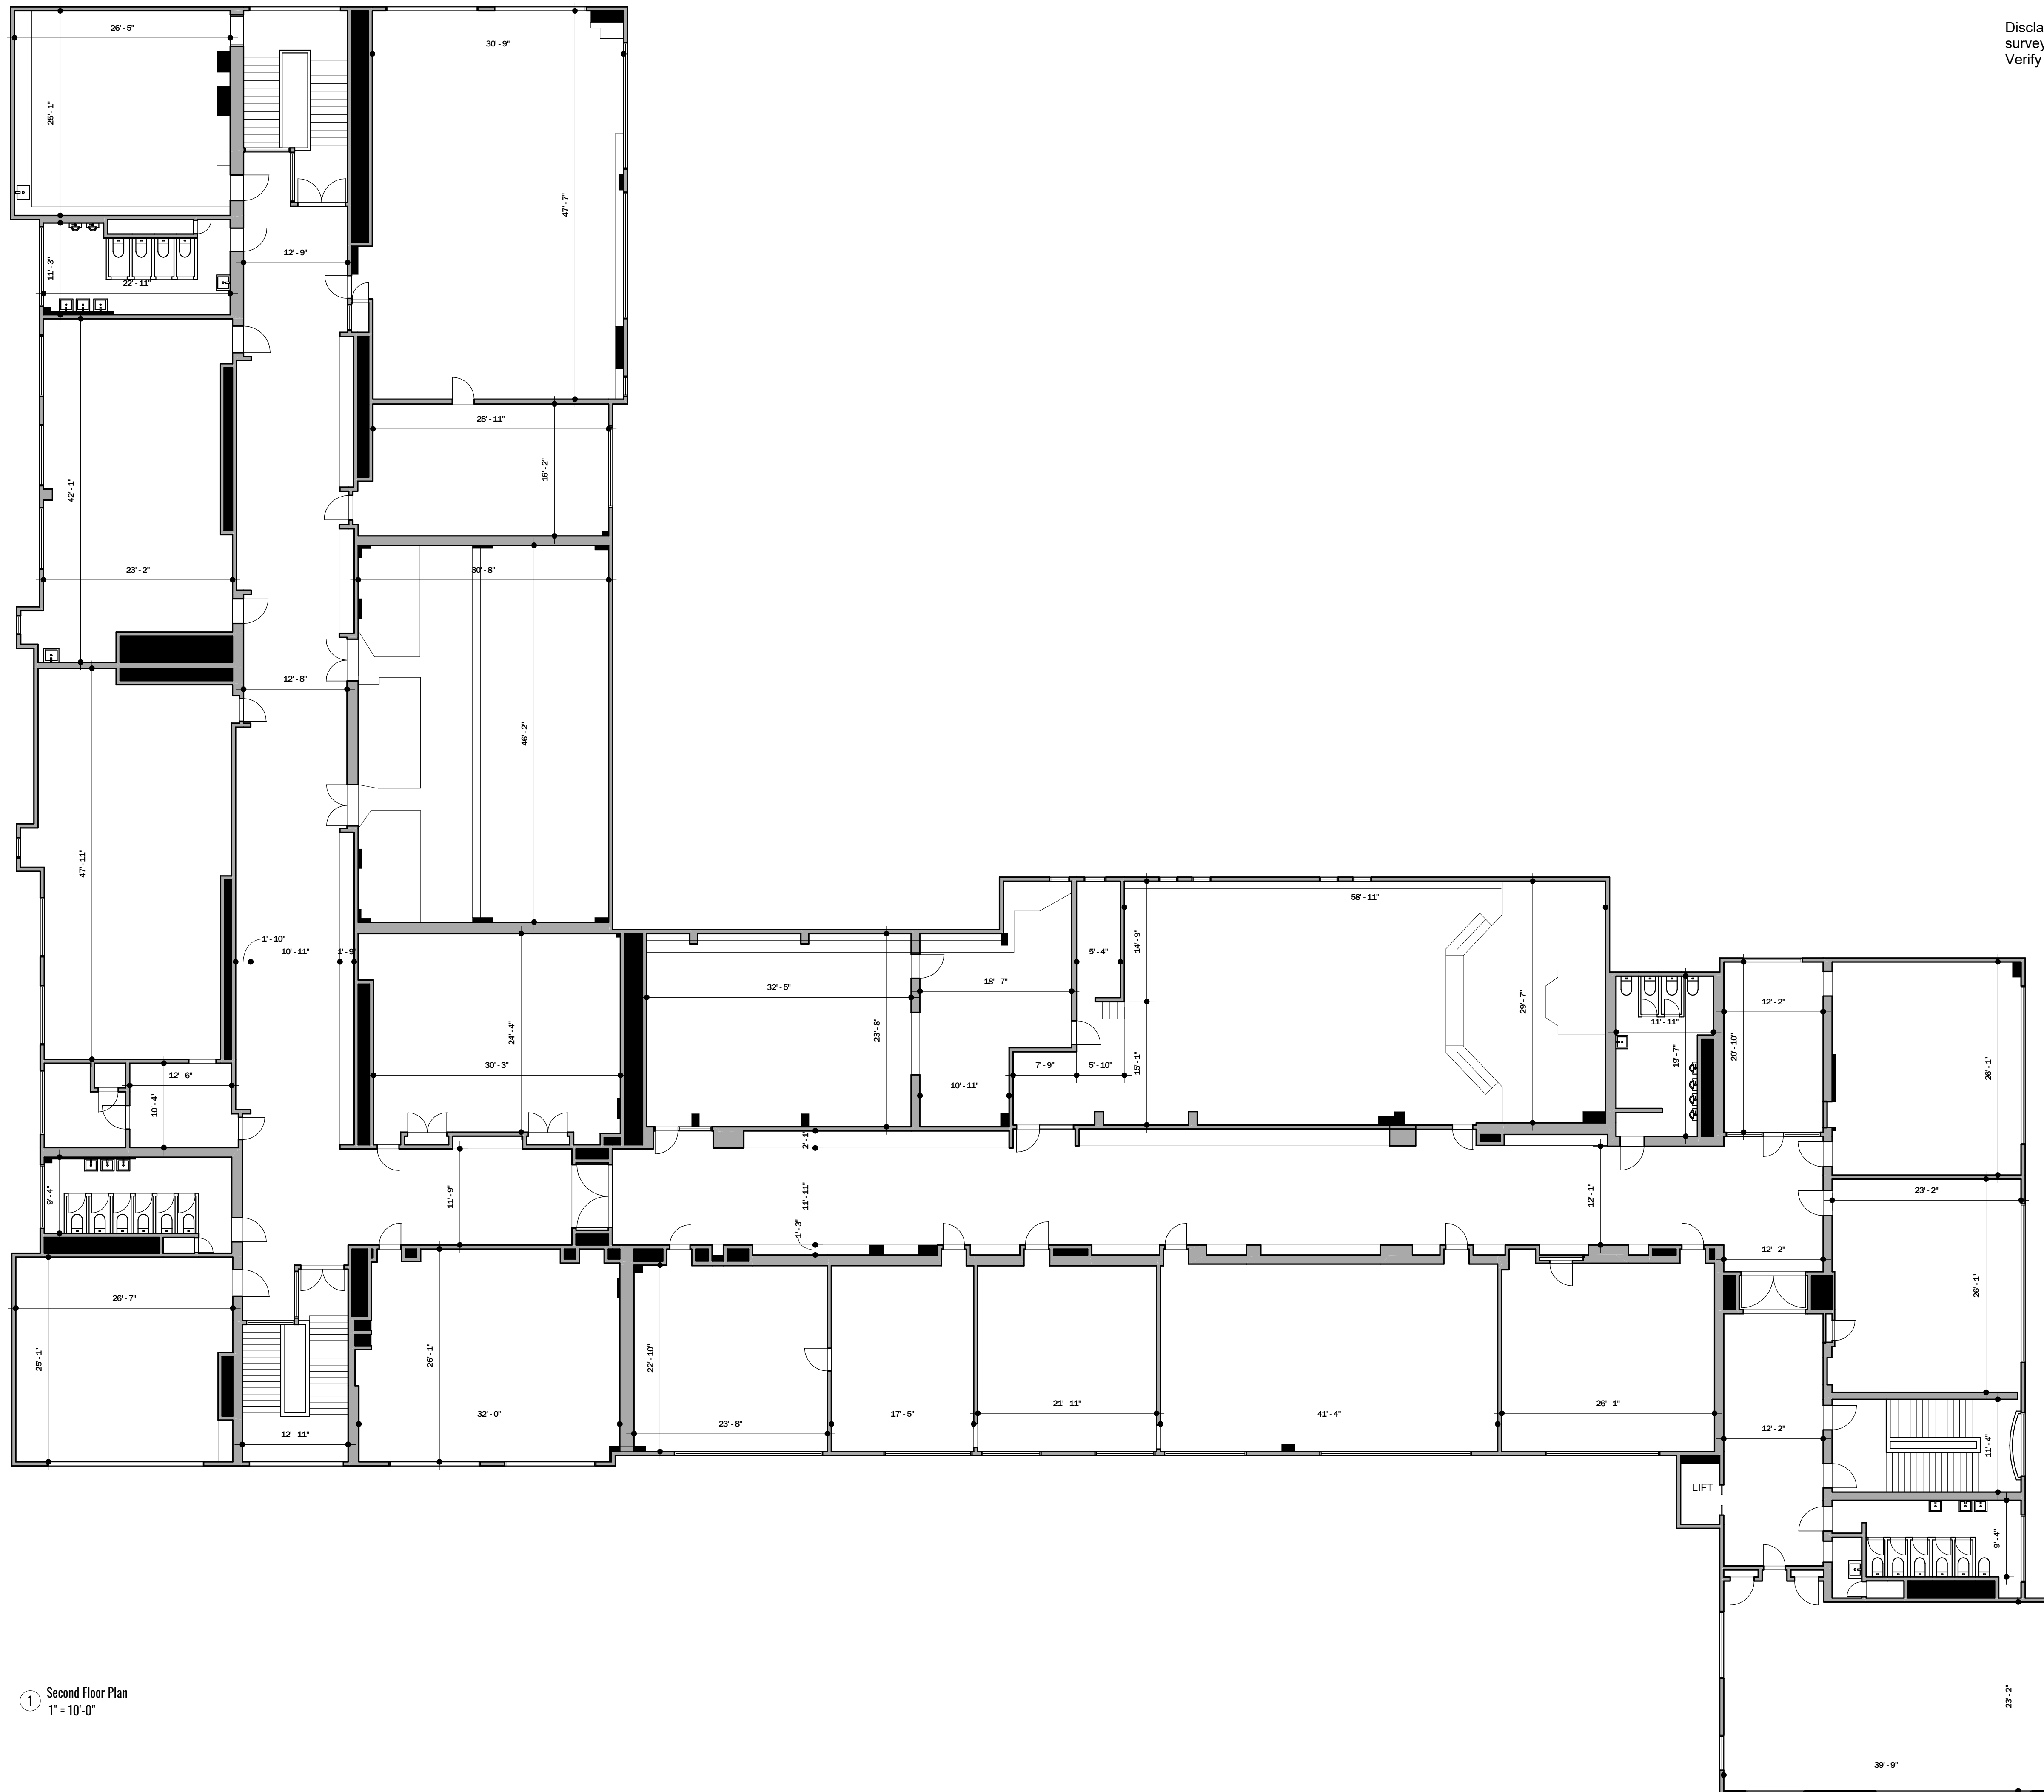

1 Second Floor Plan
1" = 10'-0"

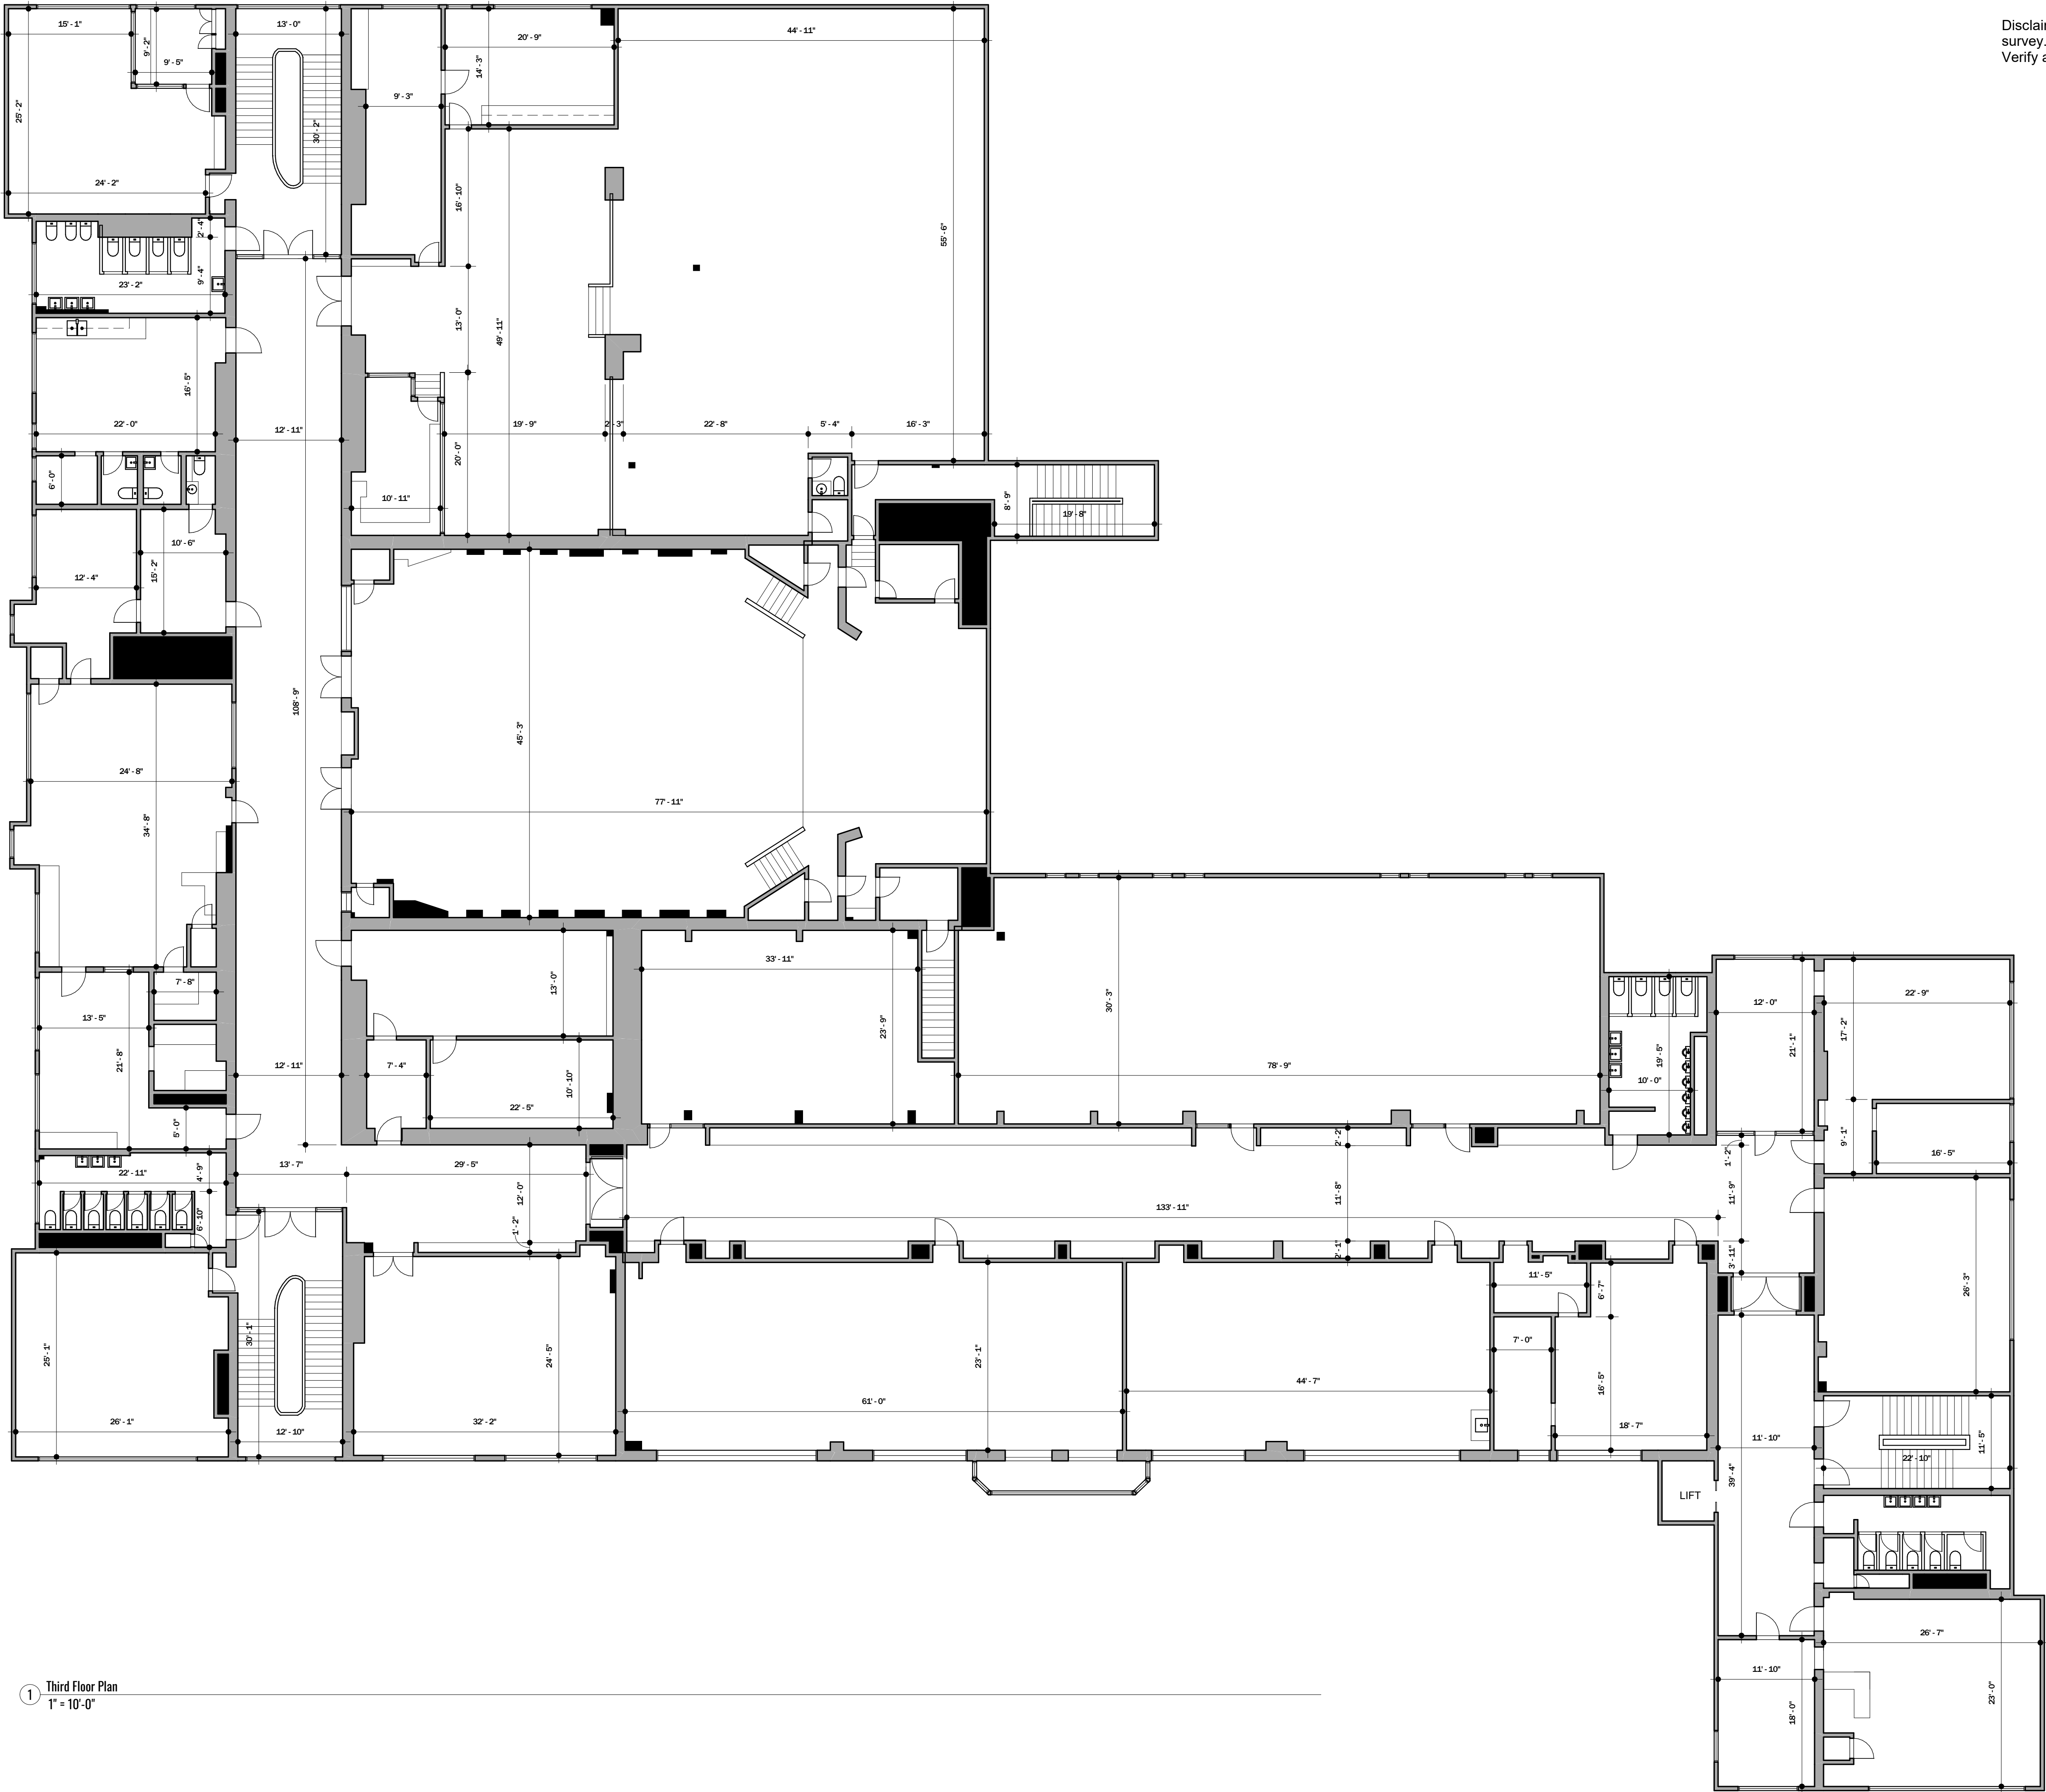

1 Third Floor Plan
1" = 10'-0"

Disclaimer: This document is not a legal survey. Dimensions are auto generated. Verify all measurements.



www.goodlifearchitecture.com
2305 5th Ave, Kearney, NE, 68849
©2022


PROJECT:
**Old Hastings Middle
School Existing
Conditions**

714 West 5th Street
Hastings, Nebraska

DATE:	13 May, 2022
PROJECT NO	21.58
REVISION	DATE

NOTES:

NOT FOR CONSTRUCTION

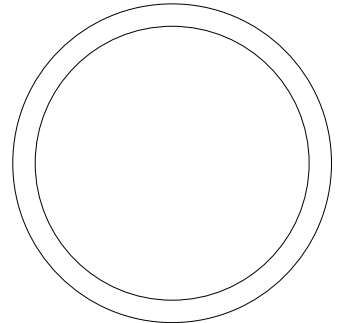

Third Floor
Plan

SCALE: As indicated

A103