


ACCEPTABLE CONSTRUCTION DETAILS FOR GARAGES/ACCESSORY BUILDINGS

PLEASE INDICATE ANY DEVIATION OF BUILDING MATERIALS OR CONSTRUCTION PROCEDURES TO BE DISCUSSED WITH THE CITY BUILDING OFFICIAL. MORE DRAWINGS MAY BE REQUIRED.

MANUFACTURED BUILDINGS/KITS

PROVIDE MANUFACTURER'S SPECIFICATIONS AND ASSEMBLY INSTRUCTIONS WHEN APPLYING FOR A BUILDING PERMIT.

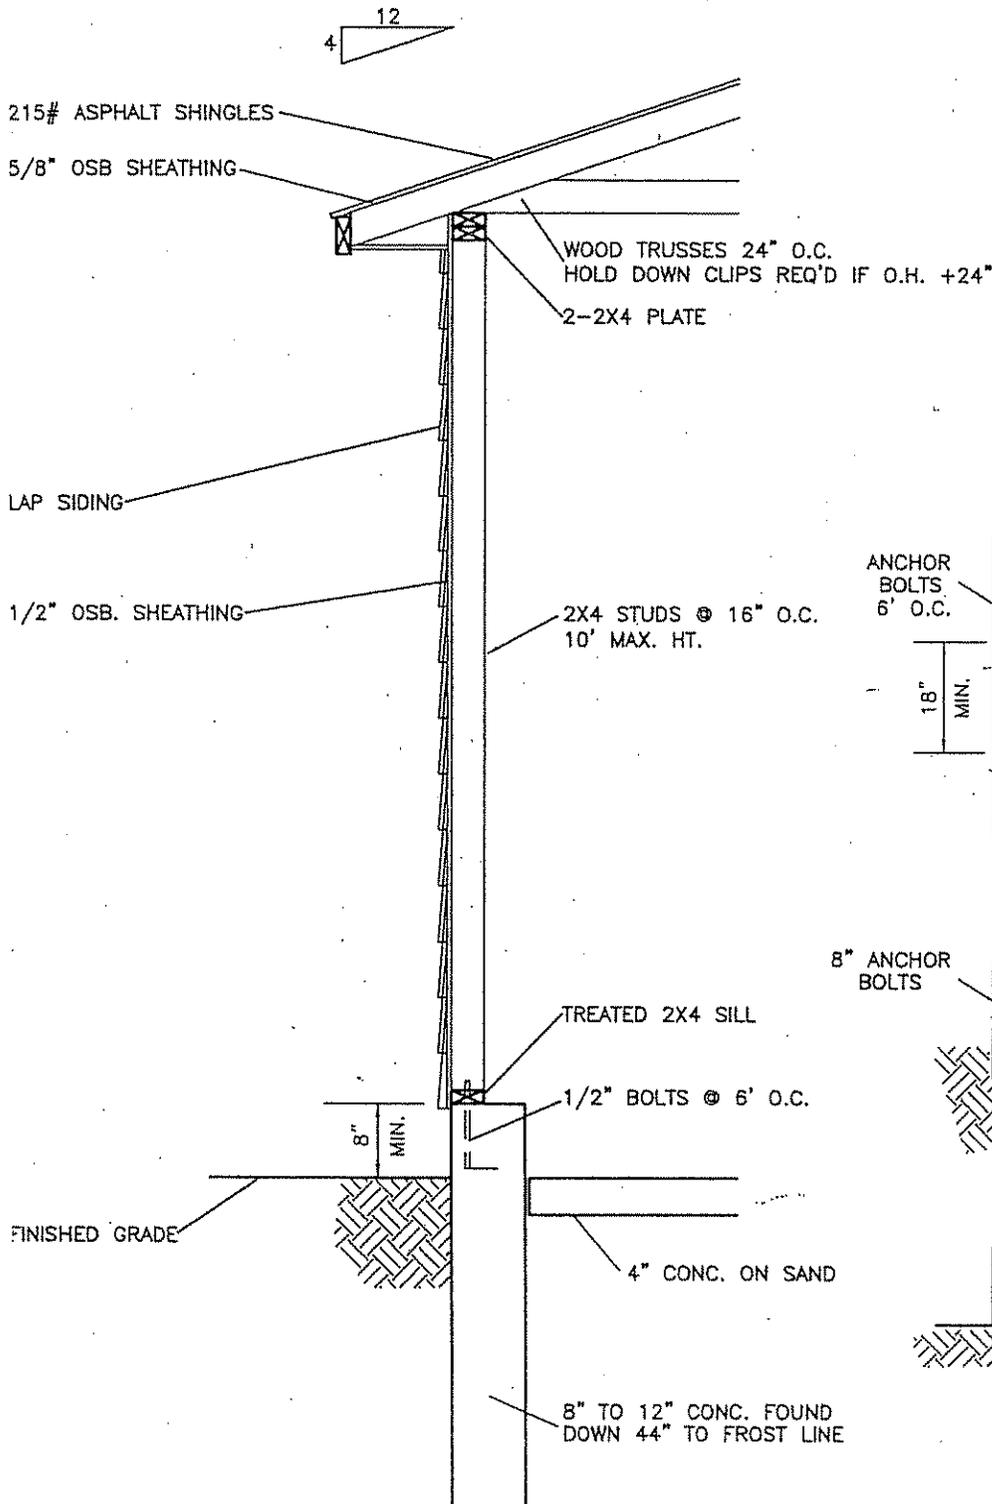

LVL
SEE MFR. SPEC.

HEADER FOR 16' OPENING

