


PARADE ROUTE A LONG ROUTE

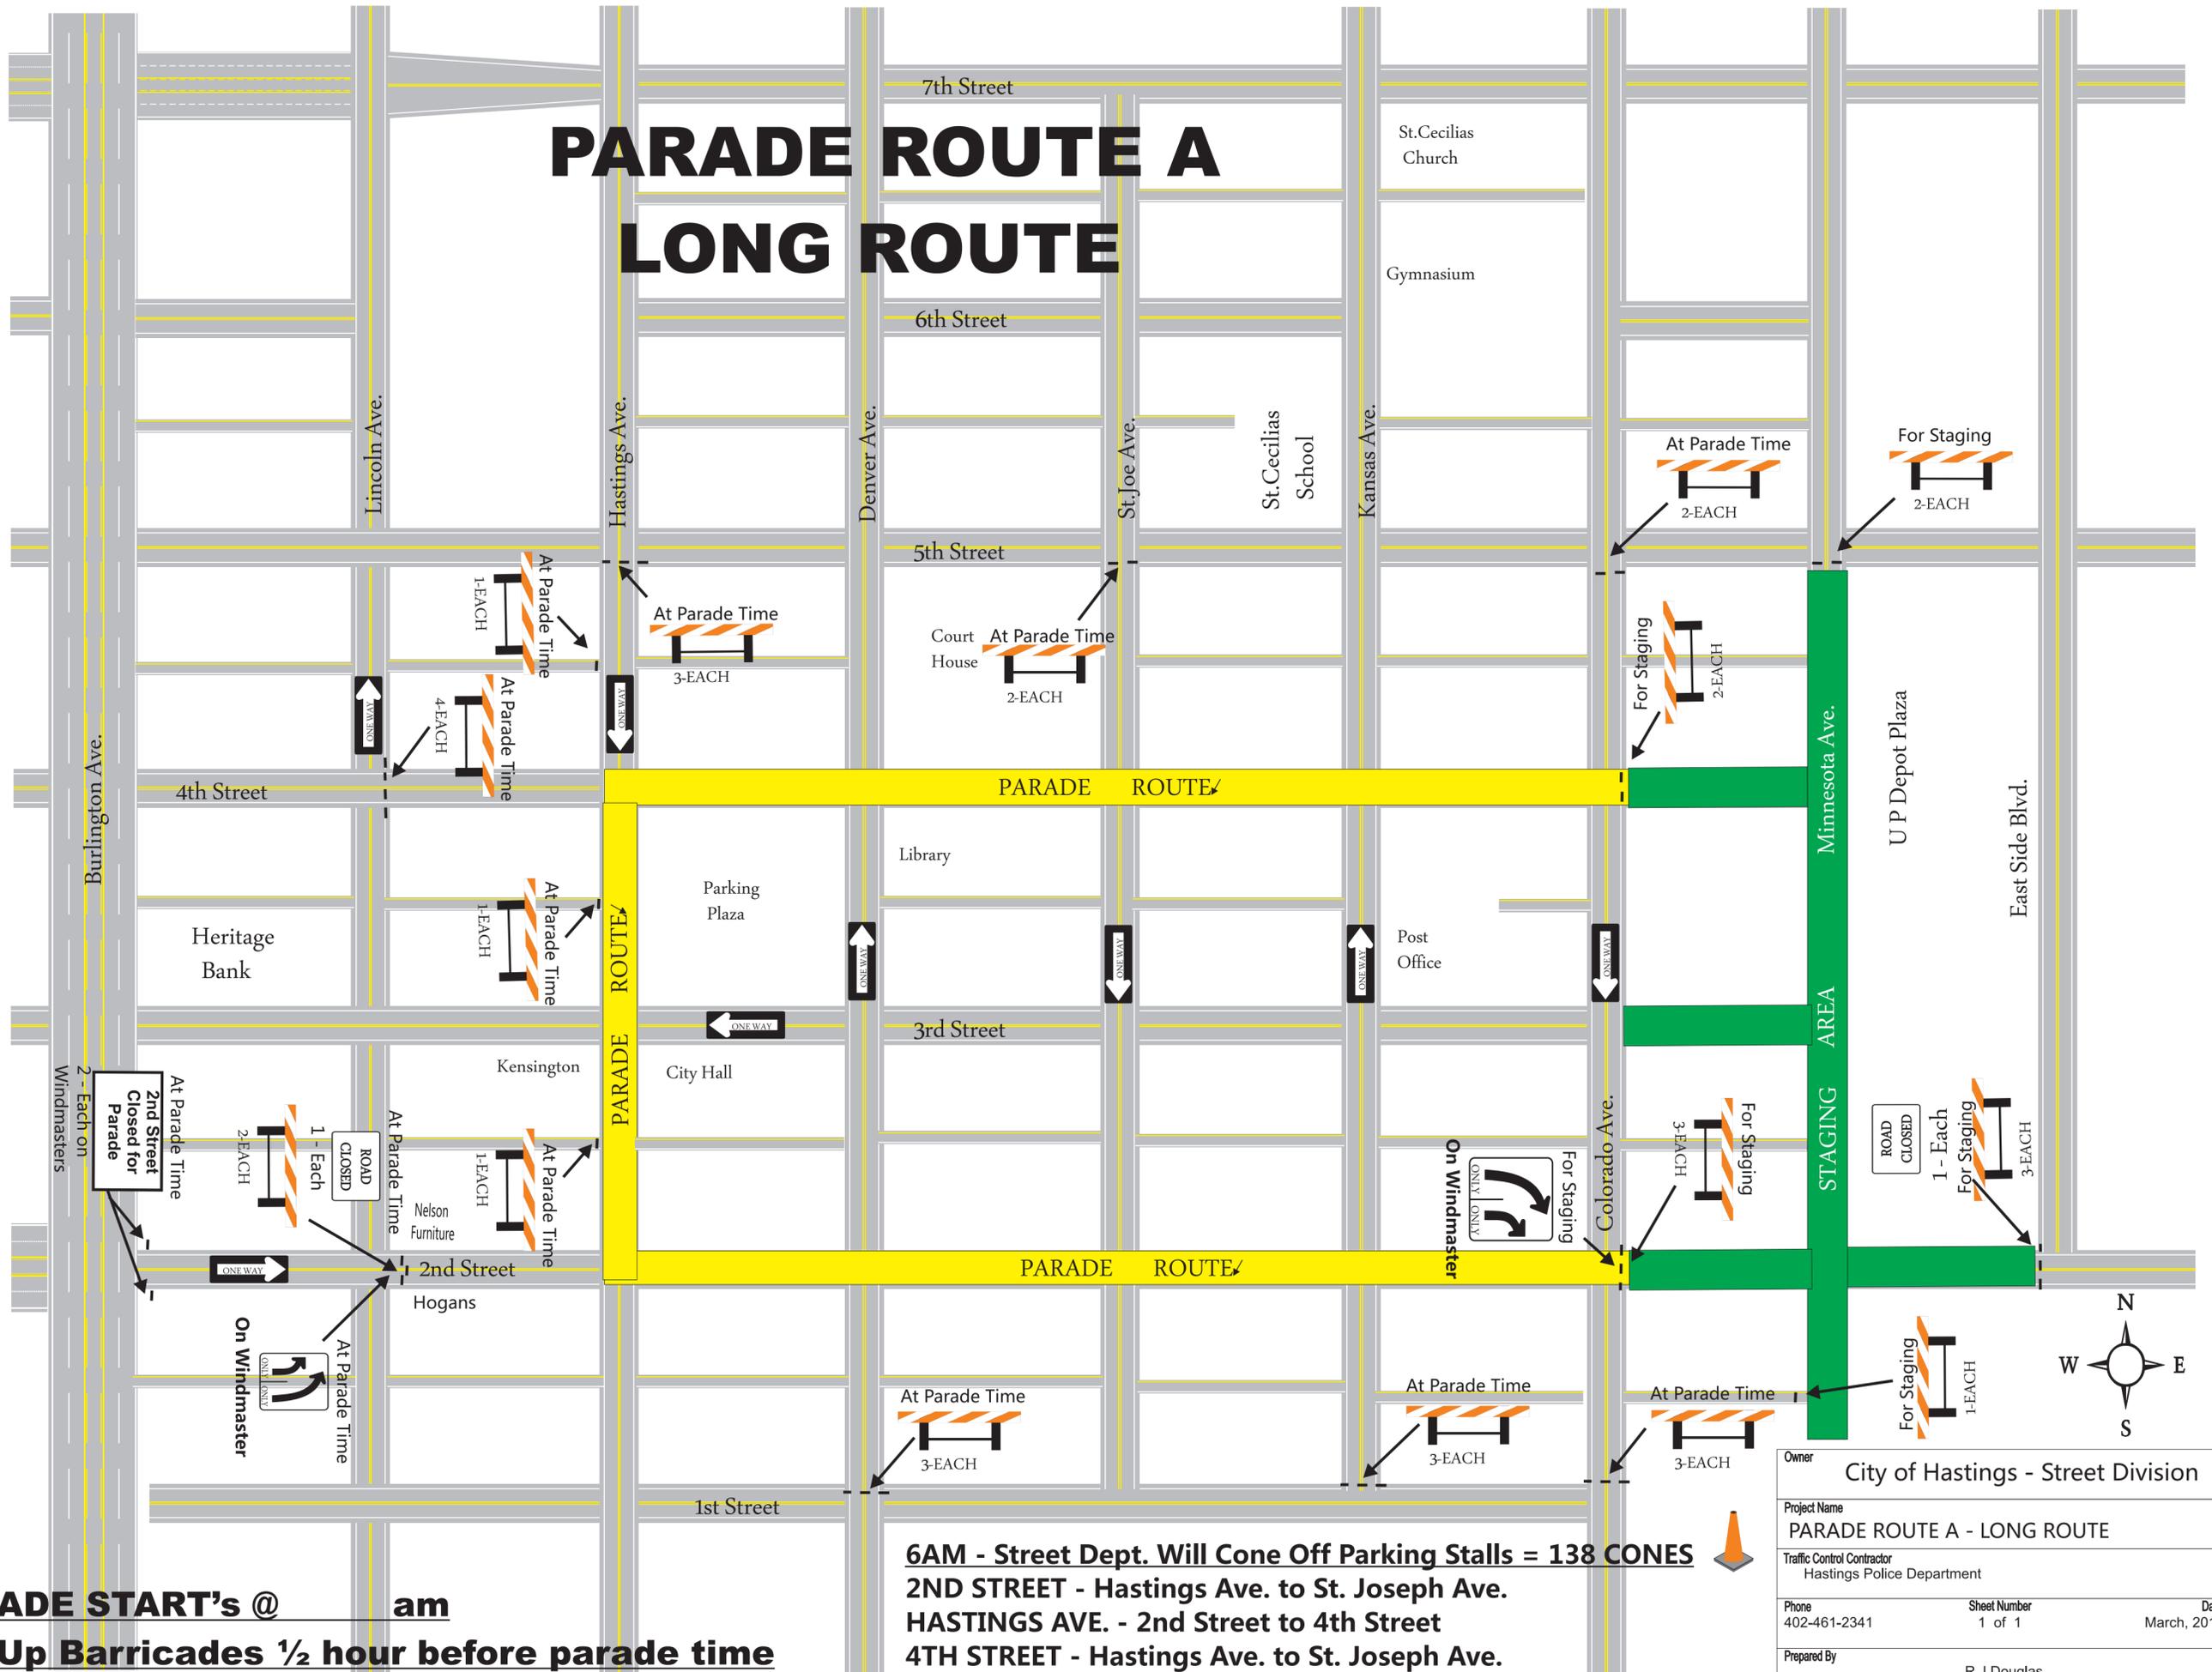

PARADE START's @ _____ am
Set Up Barricades 1/2 hour before parade time

6AM - Street Dept. Will Cone Off Parking Stalls = 138 CONES
2ND STREET - Hastings Ave. to St. Joseph Ave.
HASTINGS AVE. - 2nd Street to 4th Street
4TH STREET - Hastings Ave. to St. Joseph Ave.

Owner City of Hastings - Street Division		
Project Name PARADE ROUTE A - LONG ROUTE		
Traffic Control Contractor Hastings Police Department		
Phone 402-461-2341	Sheet Number 1 of 1	Date March, 2011
Prepared By R.J. Douglas		