


# PARADE ROUTE B SHORT ROUTE

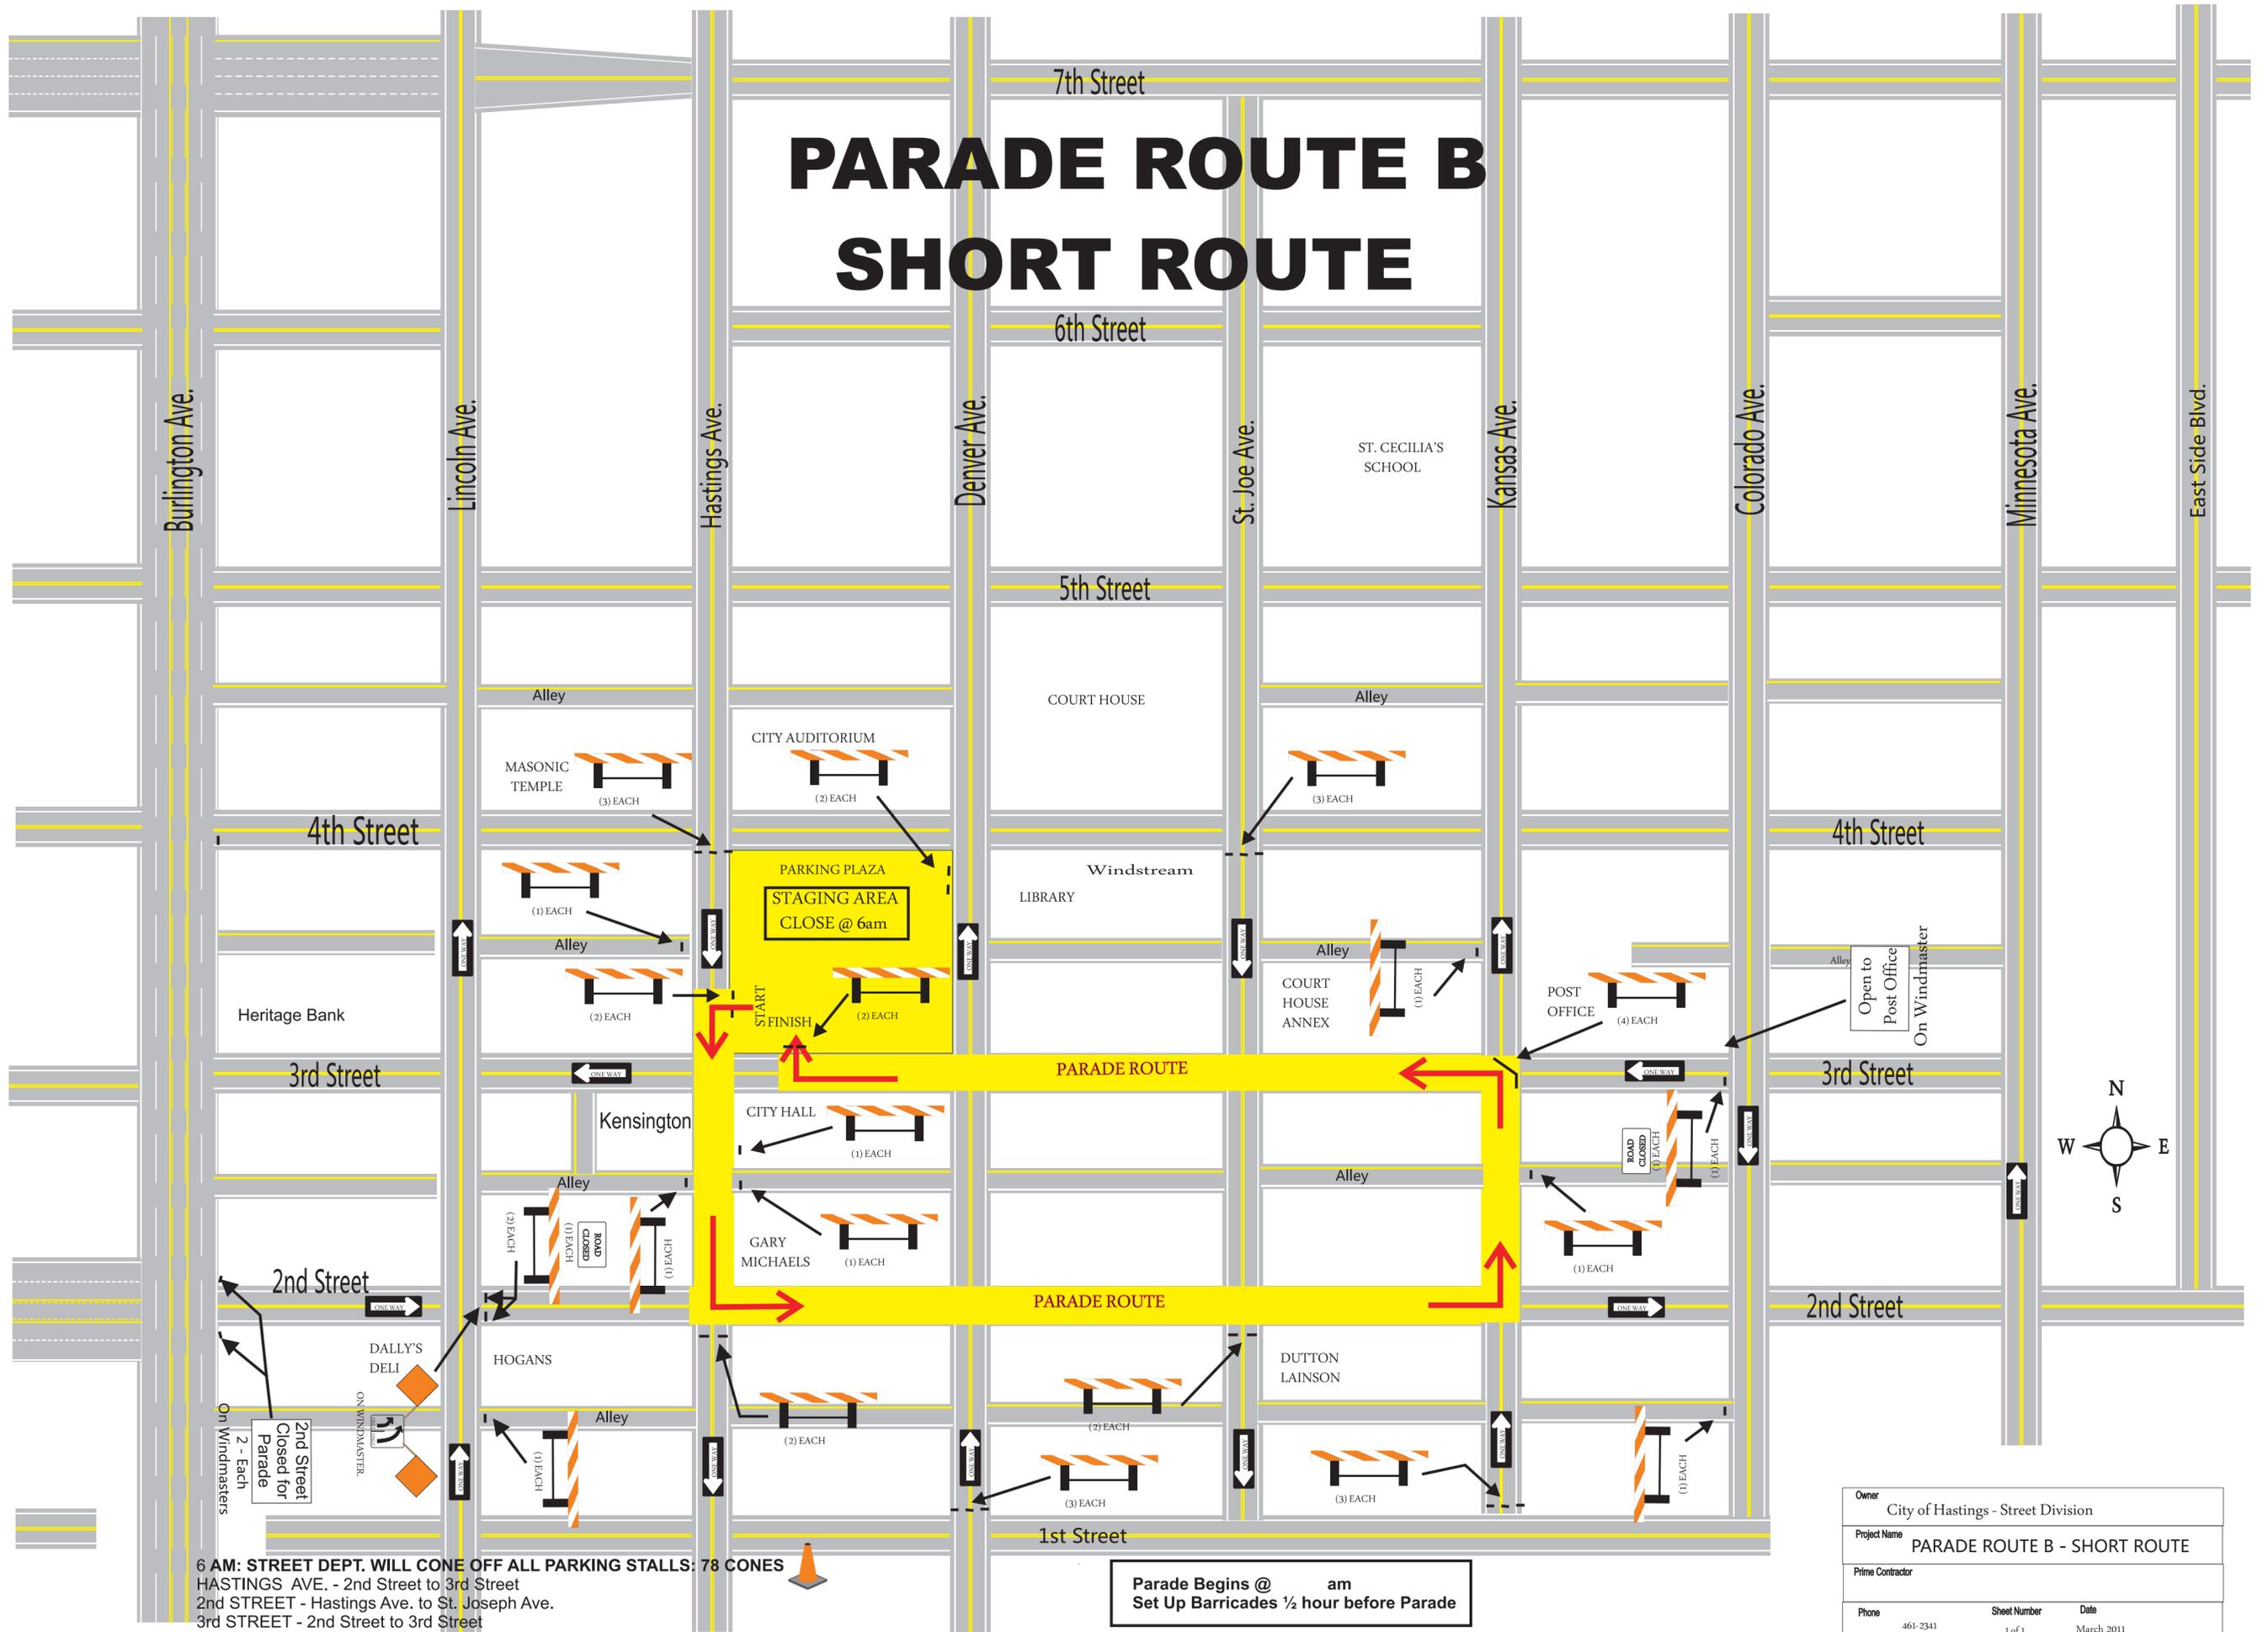


6 AM: STREET DEPT. WILL CONE OFF ALL PARKING STALLS: 78 CONES  
 HASTINGS AVE. - 2nd Street to 3rd Street  
 2nd STREET - Hastings Ave. to St. Joseph Ave.  
 3rd STREET - 2nd Street to 3rd Street  
 BARRICADE ENTRANCES TO PARKING PLAZA!

Parade Begins @ \_\_\_\_\_ am  
 Set Up Barricades ½ hour before Parade

Owner	City of Hastings - Street Division	
Project Name	PARADE ROUTE B - SHORT ROUTE	
Prime Contractor		
Phone	Sheet Number	Date
461-2341	1 of 1	March 2011
Prepared By	R. Douglas	

# OREGON TRAIL PARADE INVENTORY

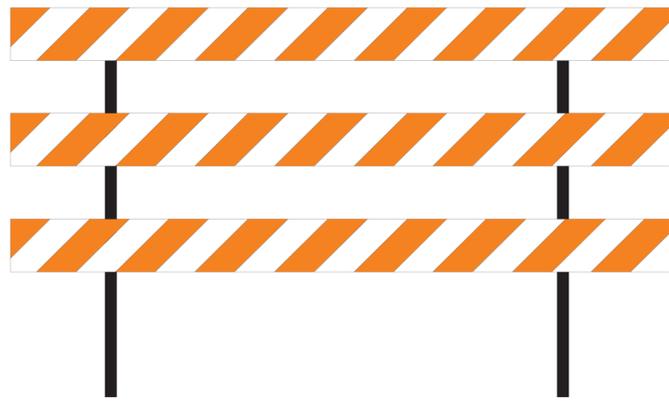

(1) Each



(28) EACH



(1) EACH



(1) EACH

ON TEMP.




(1) EACH

ON TEMP.



(1) EACH

ON TEMP.

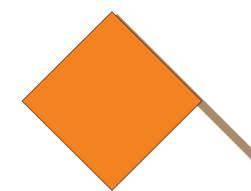

(5) EACH



(?) EACH