

CITY OF HASTINGS

ADDENDUM NO. 1

JANUARY 20, 2026

INSTALL NEW UNDERGROUND CONDUIT FROM THE CITY AUDITORIUM TO NORTH DENVER STATION AND NORTH DENVER STATION TO THE UTILITIES WAREHOUSE

Contract No. HU 2026-11

- *Updated Drawing F-009 Sheet 3 to show the Hospitals Steam Lines that they added in 2025 as well as their “Chiller” lines, their storm sewer and two underground power lines that cross Denver Avenue in the same location. This is north of 7th Street, north of Project Vault #5.*

CITY OF HASTINGS

By Tyler Waite

Title Coordinating Engineer

The undersigned bidder hereby certifies that the revision set forth in this addendum have been incorporated in their bid and are a part of the contract documents.

Signed _____


Title _____

Firm _____

Date _____

**ALL ISSUED ADDENDUM(S) MUST BE ACKNOWLEDGED
& RETURNED WITH YOUR BID DOCUMENTS**

THIS BID DOCUMENT MUST BE SUBMITTED WITH BID

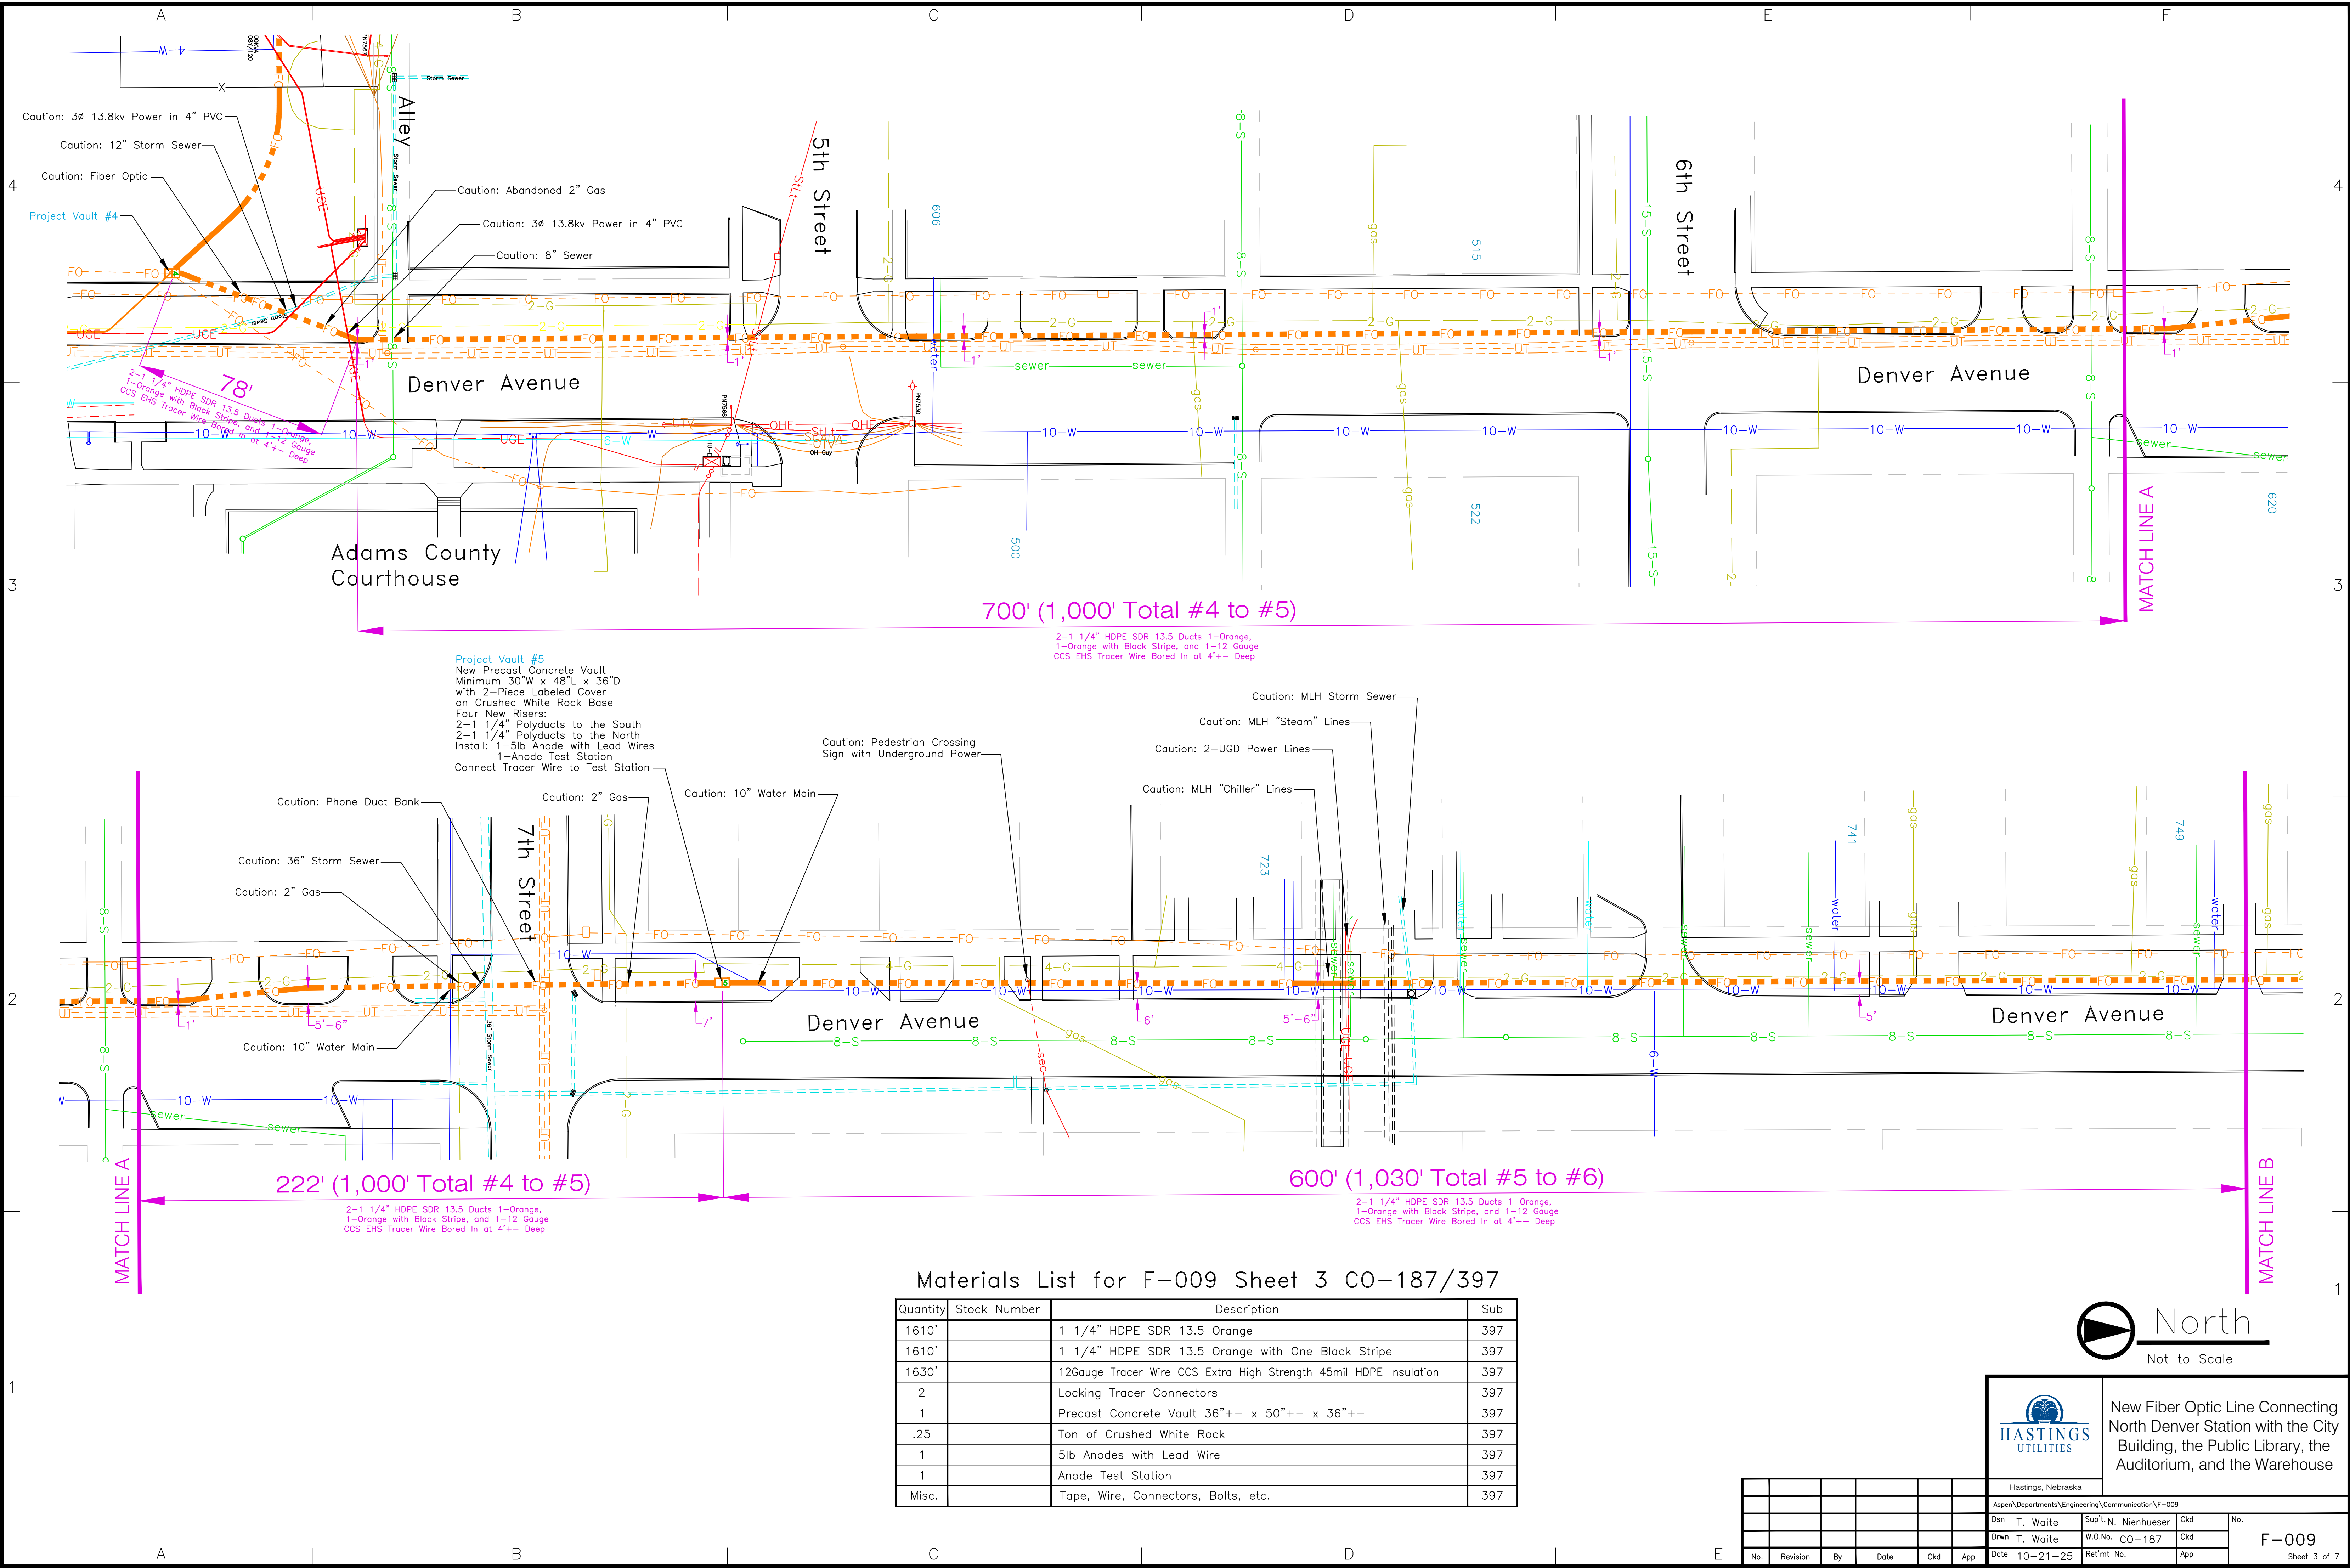

Materials List for F-009 Sheet 3 CO-187/397

Quantity	Stock Number	Description	Sub
1610'		1 1/4" HDPE SDR 13.5 Orange	397
1610'		1 1/4" HDPE SDR 13.5 Orange with One Black Stripe	397
1630'		12Gauge Tracer Wire CCS Extra High Strength 45mil HDPE Insulation	397
2		Locking Tracer Connectors	397
1		Precast Concrete Vault 36"+- x 50"+- x 36"+-	397
.25		Ton of Crushed White Rock	397
1		5lb Anodes with Lead Wire	397
1		Anode Test Station	397
Misc.		Tape, Wire, Connectors, Bolts, etc.	397



Not to Scale



New Fiber Optic Line Connecting North Denver Station with the City Building, the Public Library, the Auditorium, and the Warehouse

Hastings, Nebraska

Aspen\Departments\Engineering\Communication\F-009

Drwn T. Waite	W.O.No. CO-187	Ckd	No.
Date 10-21-25	Ret'mt No.	App	F-009
Sheet 3 of 7			

No.	Revision	By	Date	Ckd	App