

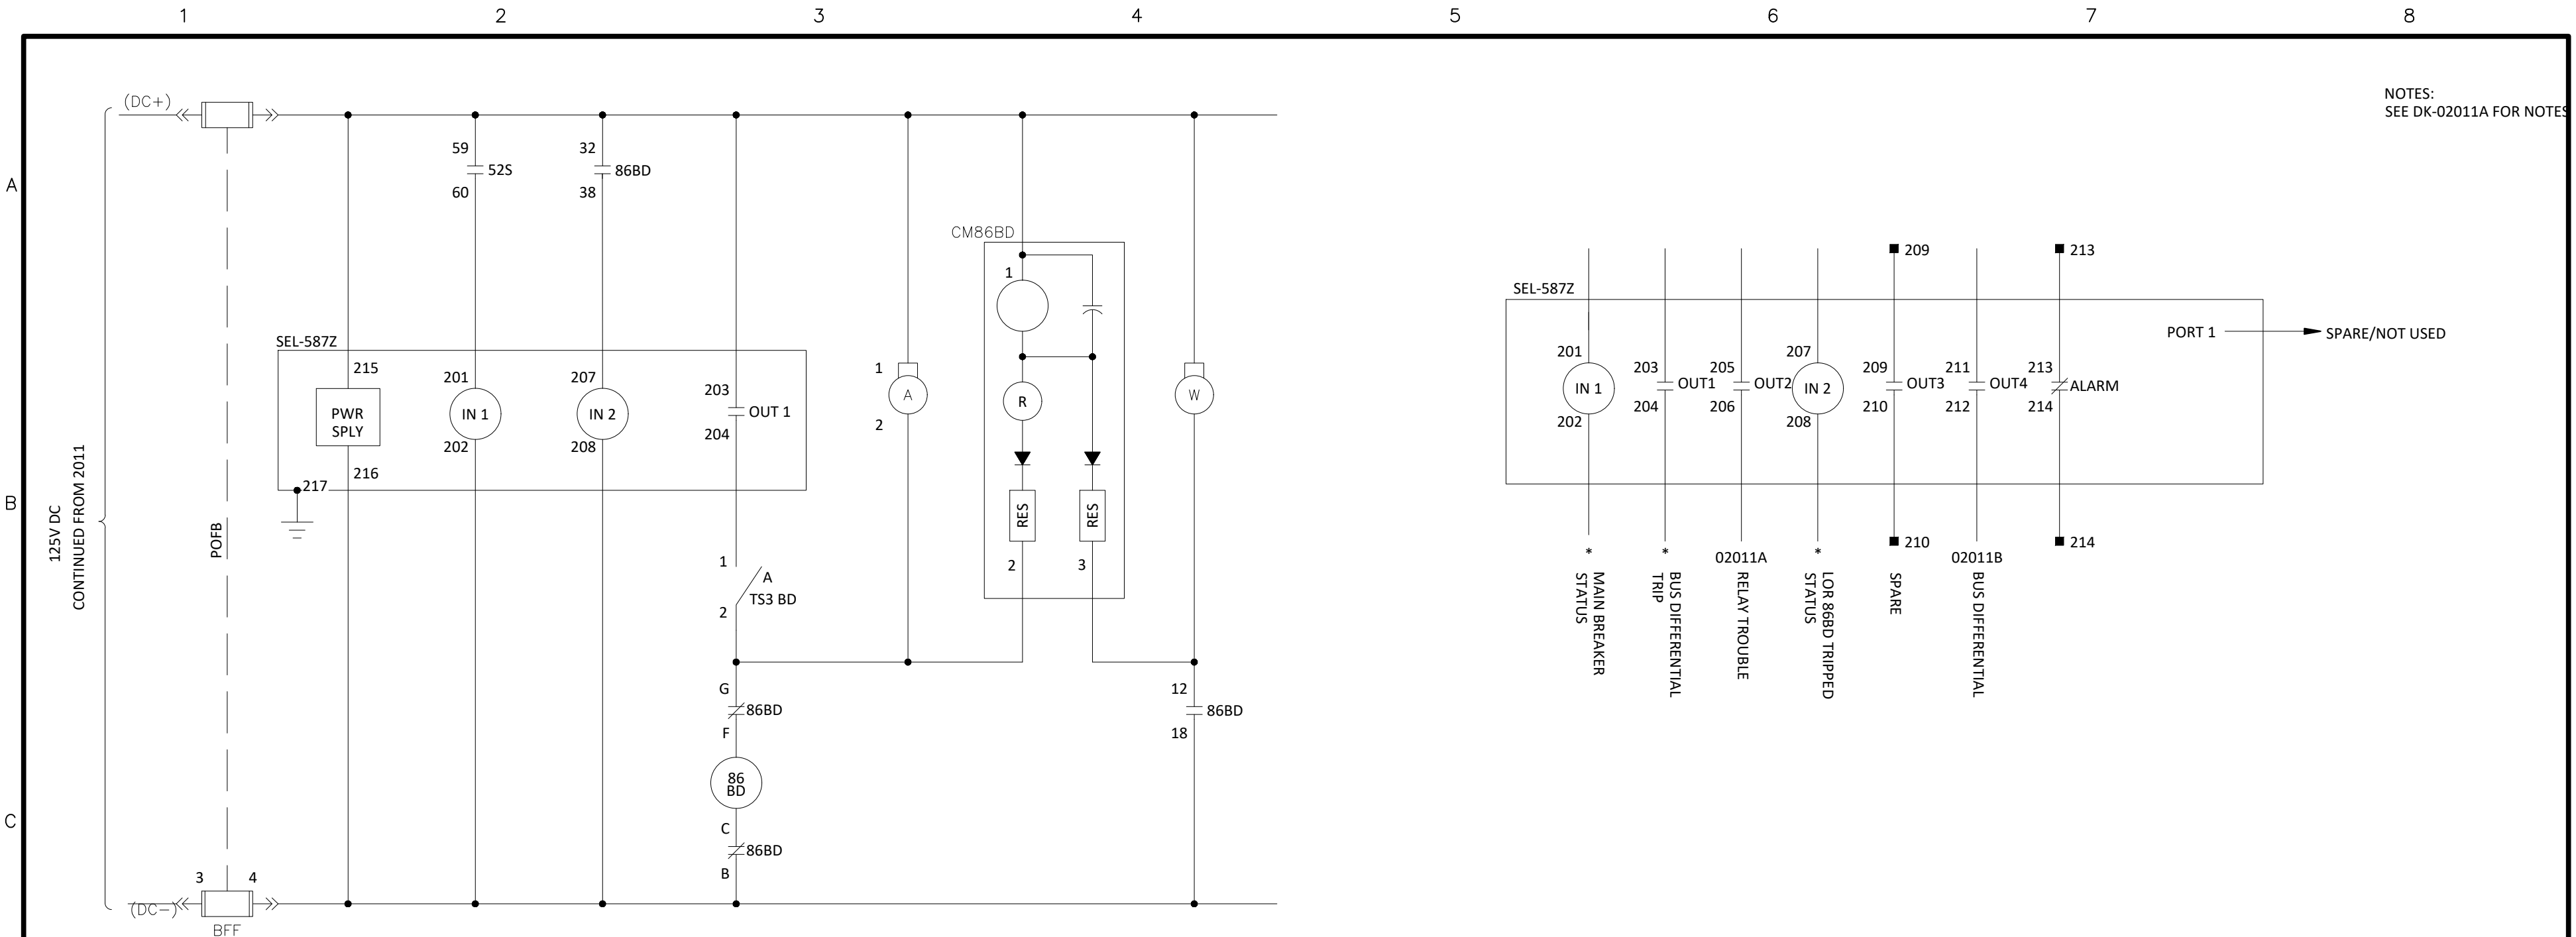


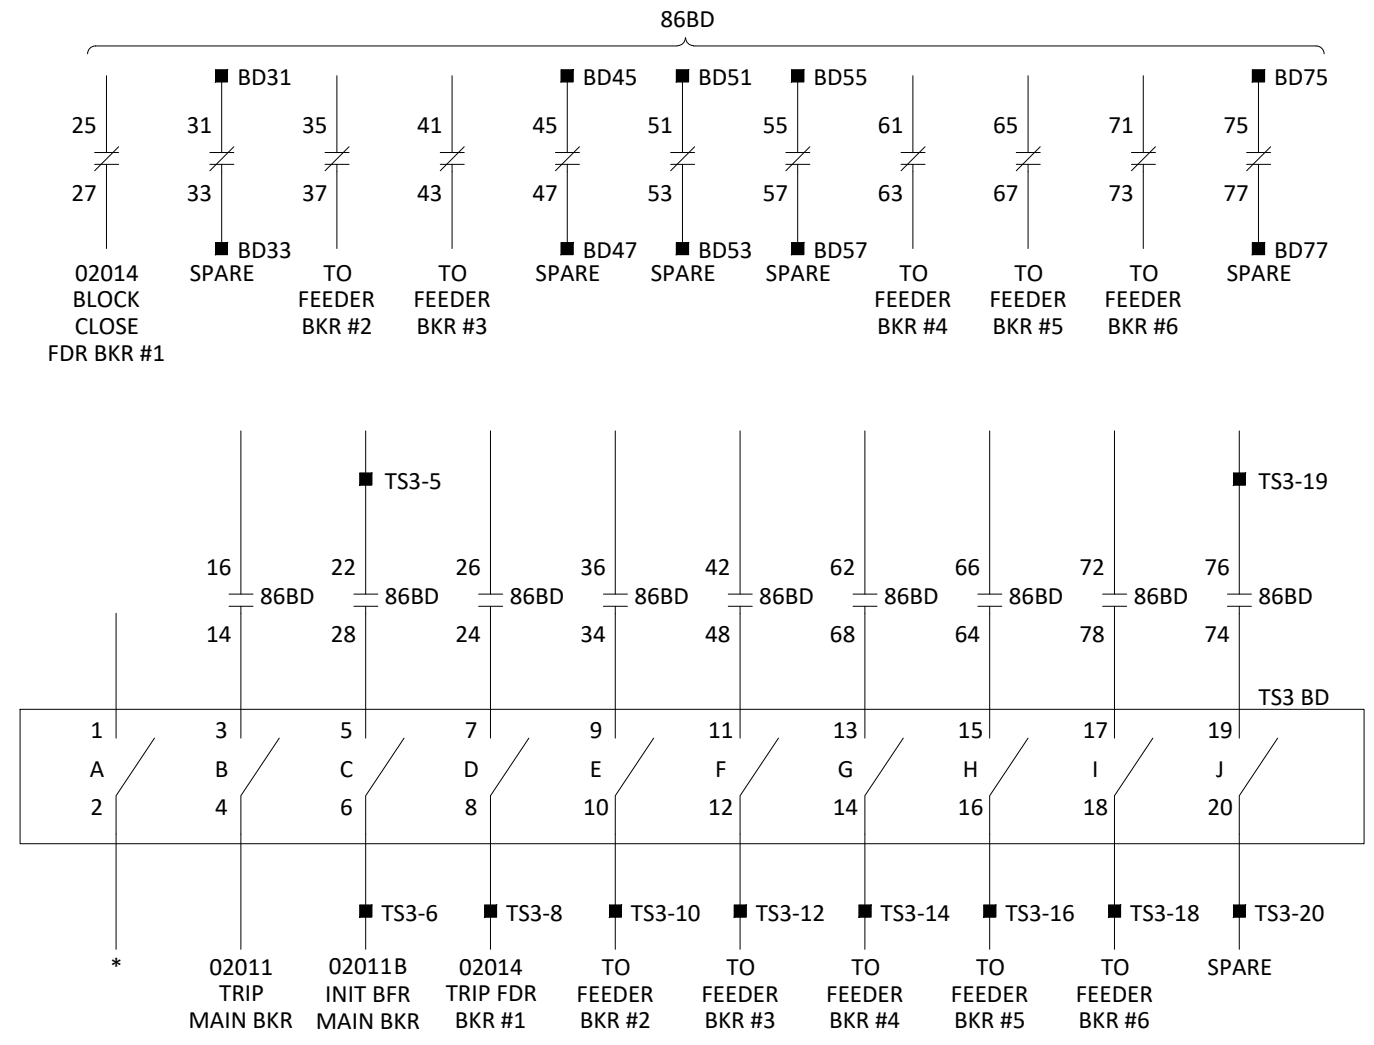

NOTES:
SEE DK-02011A FOR NOTES

DECK	CONTACTS	POSITION		REFERENCE DRAWING
		TRIP	RESET	
1	11 13		X	02011
	12 18	X		*
	15 17		X	02011B
	16 14	X		*
	21 23		X	*
2	22 28	X		*
	25 27		X	*
	26 24	X		*
3	31 33		X	*
	32 38	X		*
	35 37		X	*
	36 34	X		*
4	41 43		X	*
	42 48	X		*
	45 47		X	*
	46 44	X		02011E
	51 53		X	*
5	52 58	X		02011E
	55 57		X	*
	56 54	X		02011E
6	61 63		X	*
	62 68	X		*
	65 67		X	*
	66 64	X		*
	71 73		X	*
7	72 78	X		*
	75 77		X	*
	76 74	X		*
	81 83		X	*
8	82 88	X		*
	85 87		X	*
	86 84	X		*

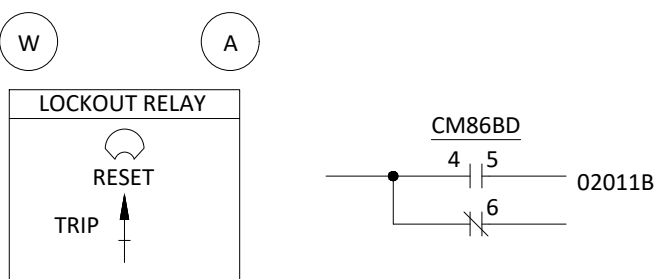

NOT TO BE USED
FOR CONSTRUCTION
DATE OF ISSUE _____


	</
--	--	----

ANSI C 22x17




DATE OF ISSUE _____

HASTINGS UTILITIES DON HENRY POWER CENTER	PROJECT		DRAWING NUMBER		REV
	425278		-	DK-02014	A
115KV SUBSTATION SCHEMATIC DIAGRAM MV SWGR BREAKER (52FB)	CODE				
	AREA				

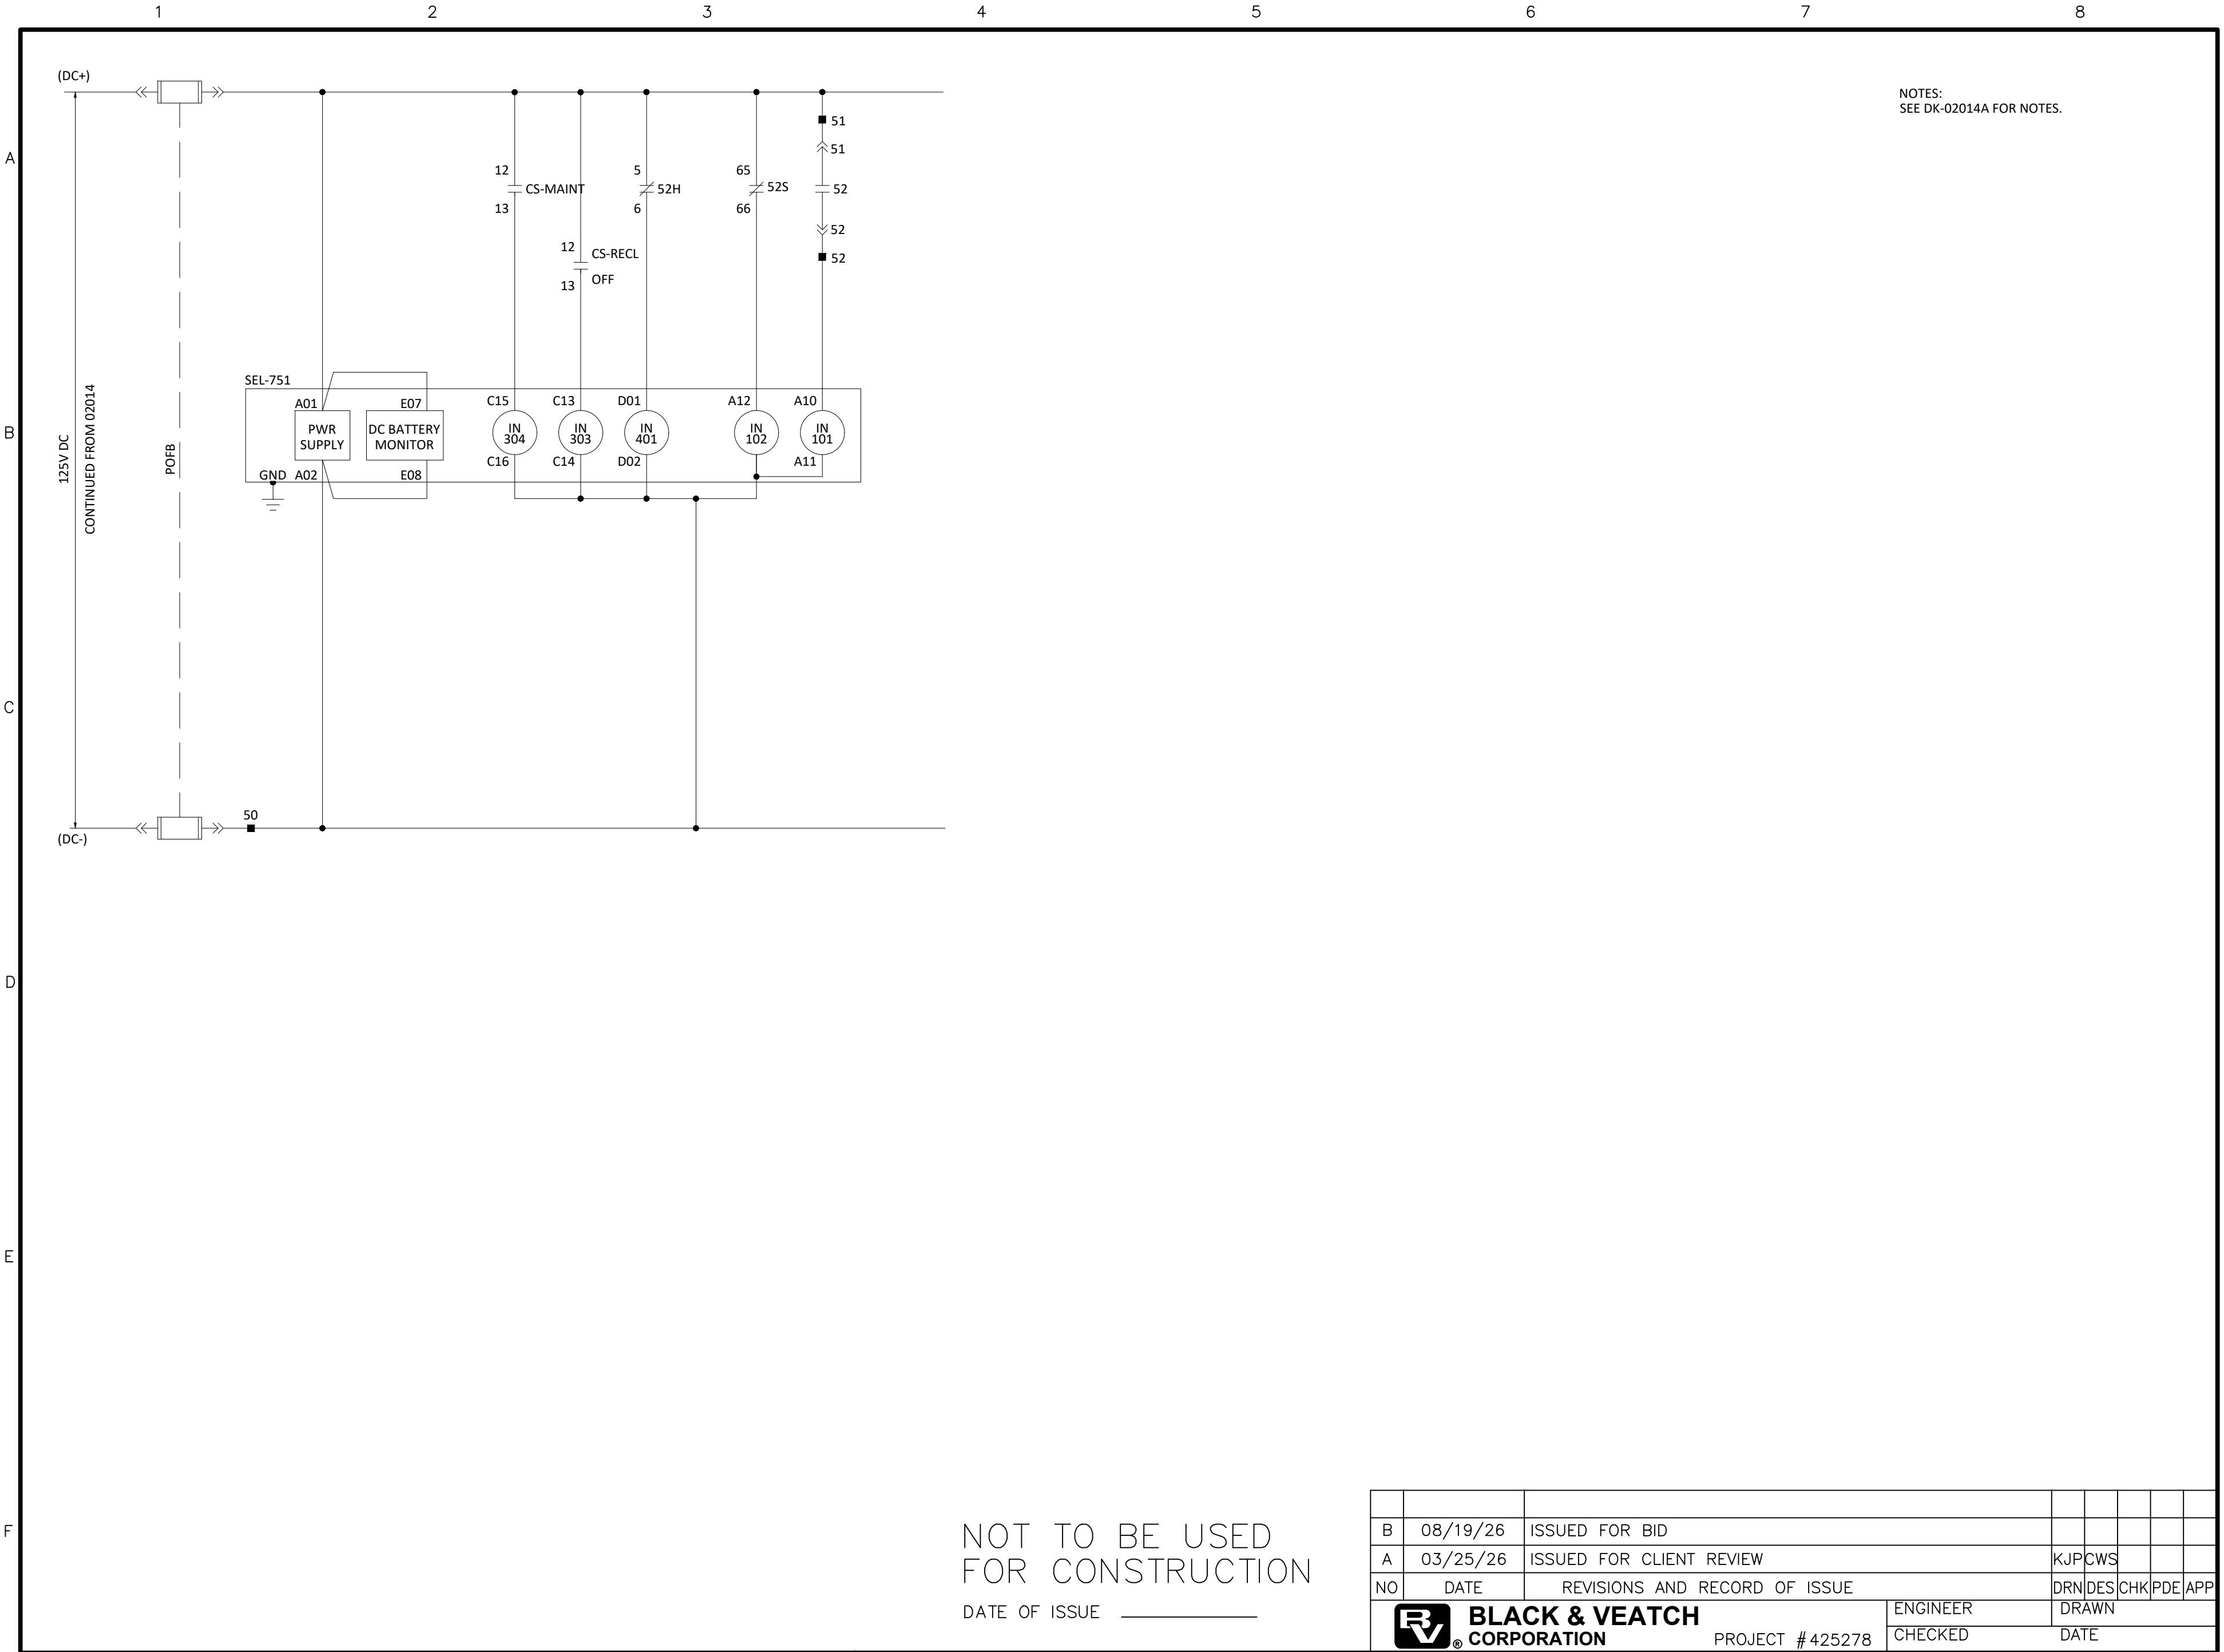


--	--	

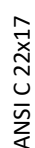

B	08/19/26	ISSUED FOR BID						
A	03/25/26	ISSUED FOR CLIENT REVIEW		KJPCWS				
NO	DATE	REVISIONS AND RECORD OF ISSUE	DRN	DES	CHK	PDE	APP	
 BLACK & VEATCH CORPORATION			ENGINEER		DRAWN			
			CHECKED		DATE			
HASTINGS UTILITIES DON HENRY POWER CENTER			PROJECT 425278		DRAWING NUMBER - DK-02014C		REV A	
115KV SUBSTATION SCHEMATIC DIAGRAM MV SWGR FEEDER BREAKER (52FB)			CODE					
			AREA					

NOTES:
SEE DK-02014A FOR NOTES.

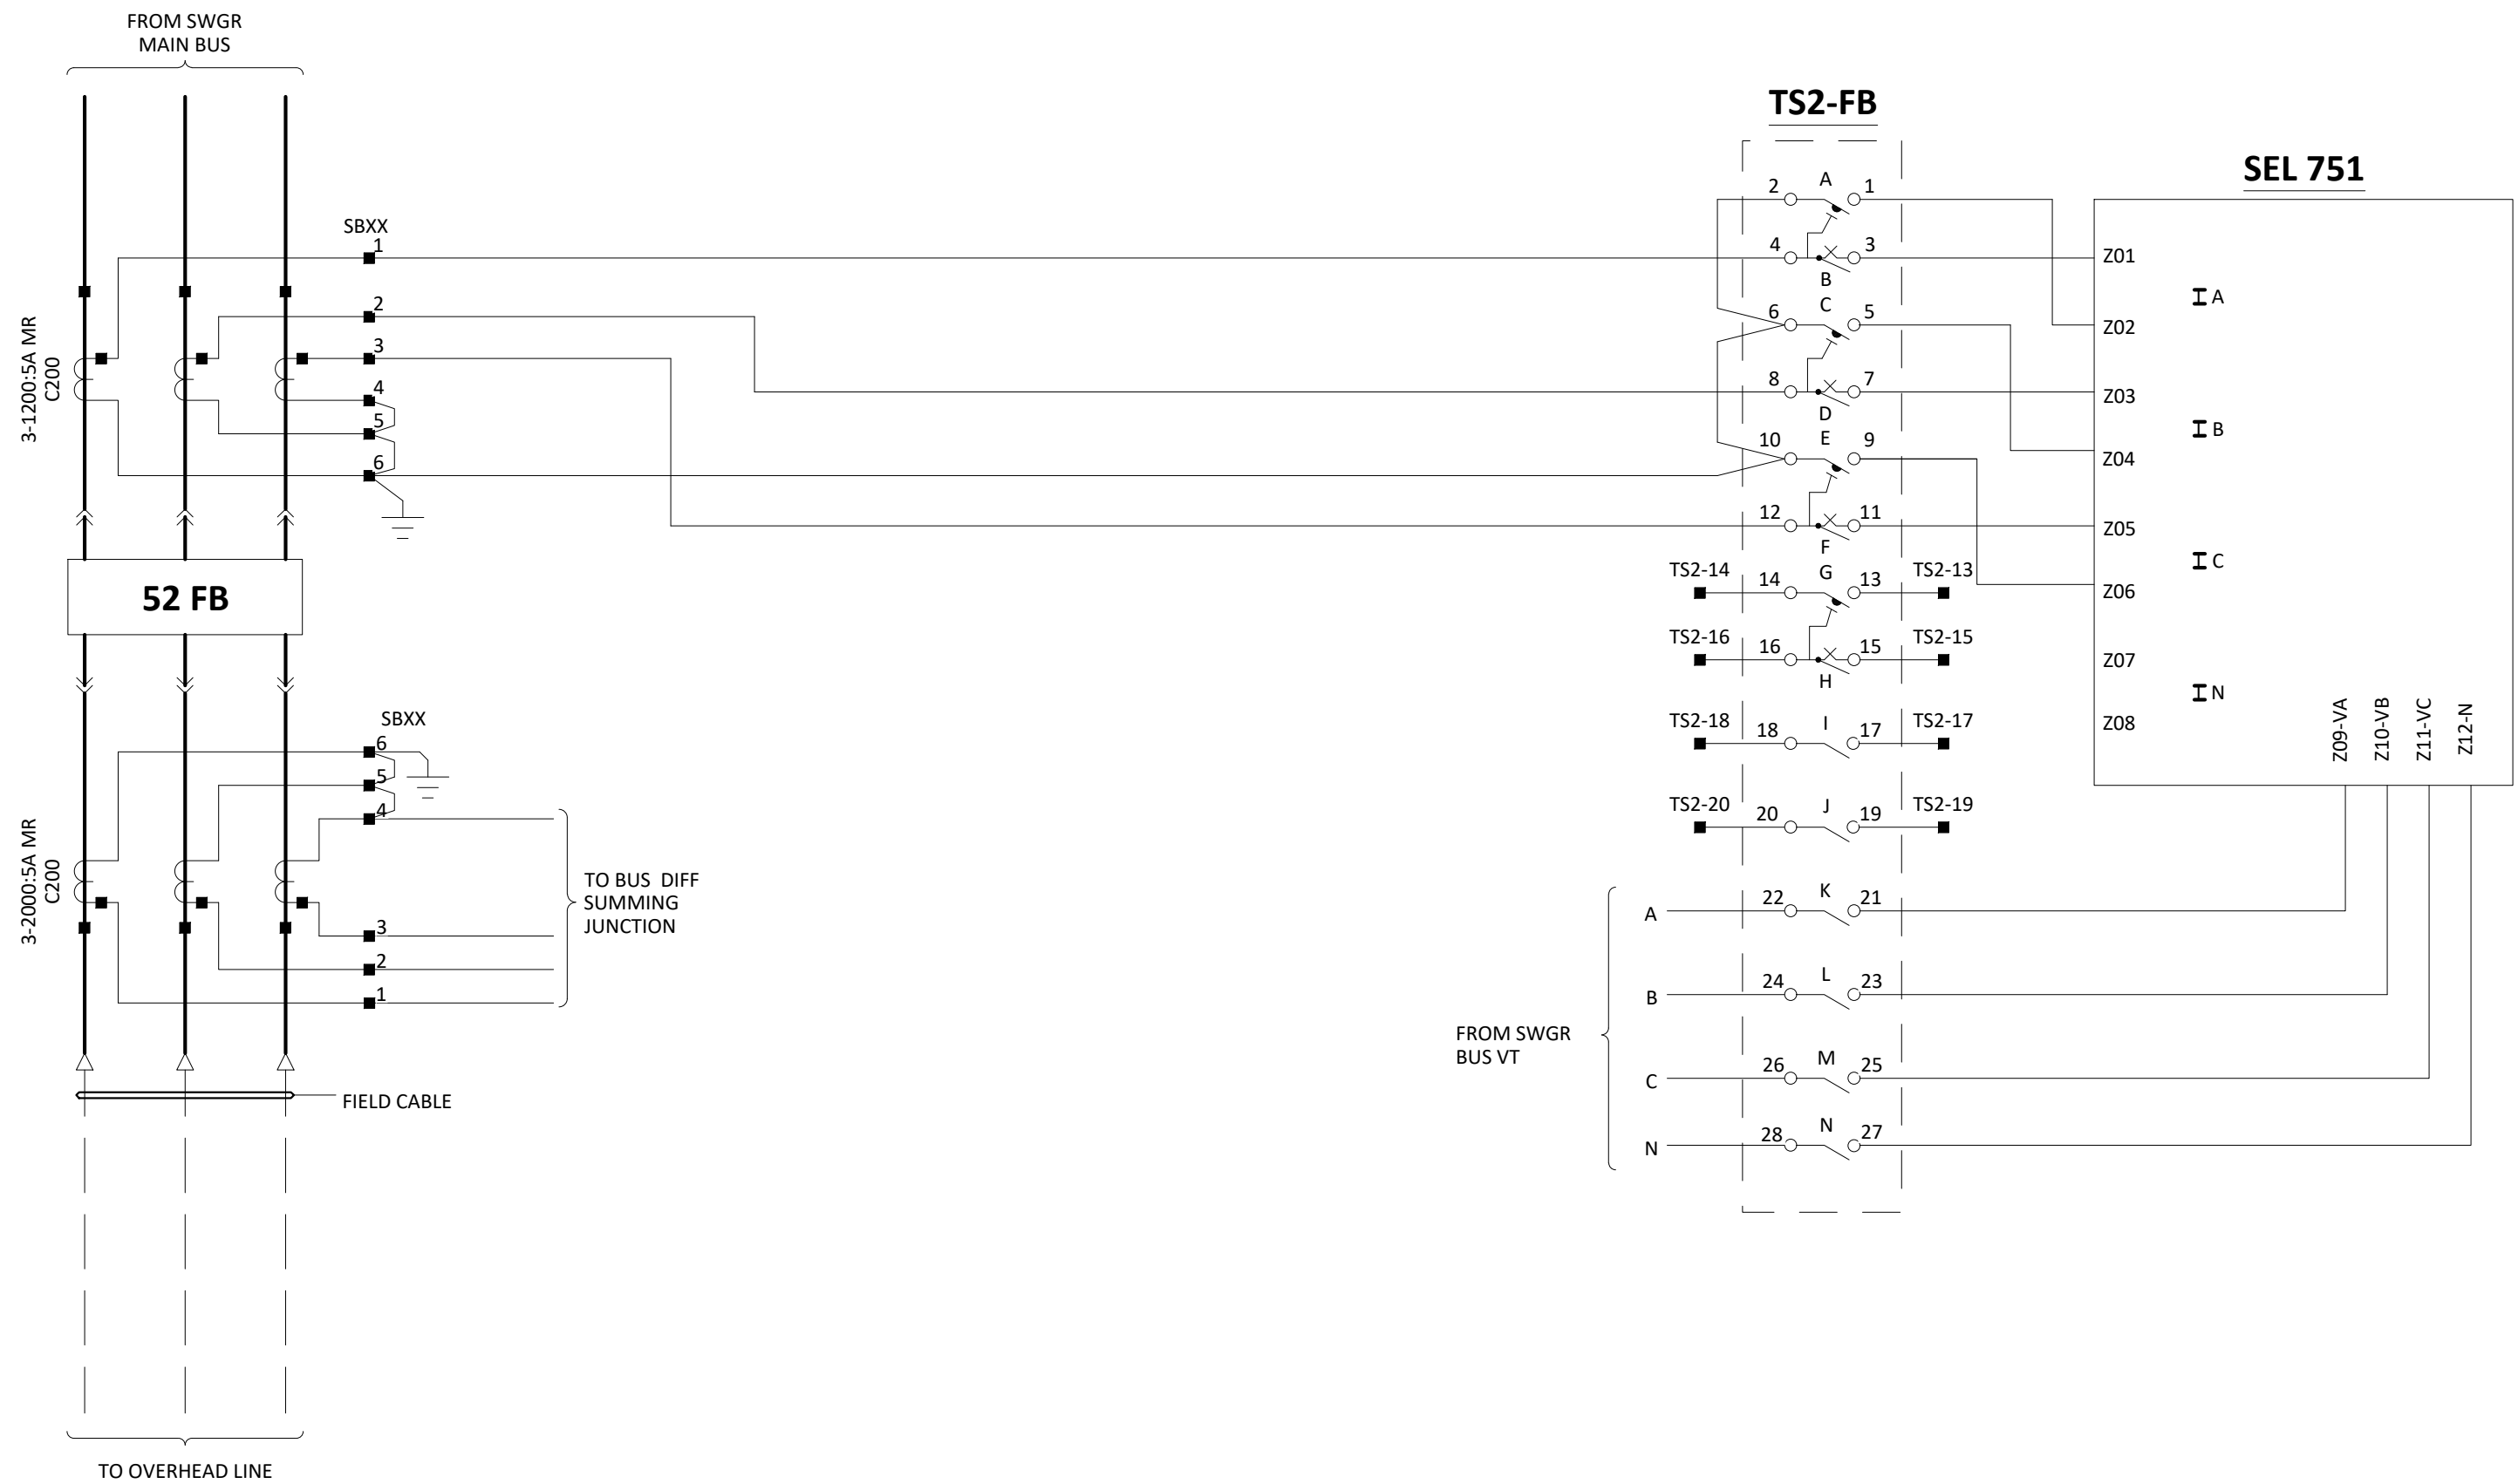


NOT TO BE USED
FOR CONSTRUCTION


DATE OF ISSUE _____

B	08/19/26	ISSUED FOR BID							
A	03/25/26	ISSUED FOR CLIENT REVIEW							KJPCWS
NO	DATE	REVISIONS AND RECORD OF ISSUE							DRN DES CHK PDE APP
		BLACK & VEATCH CORPORATION						ENGINEER	DRAWN
		PROJECT # 425278						CHECKED	DATE

		BLACK & VEATCH		HASTINGS UTILITIES		PROJECT	DRAWING NUMBER		REV
		DESIGNER CWS		DRAWN KJP		425278	- DK-02014D		A
		CHECKED BV		DATE IFC-DATE		115KV SUBSTATION SCHEMATIC DIAGRAM MV SWGR FEEDER BREAKER (52FB)		CODE	
								AREA	

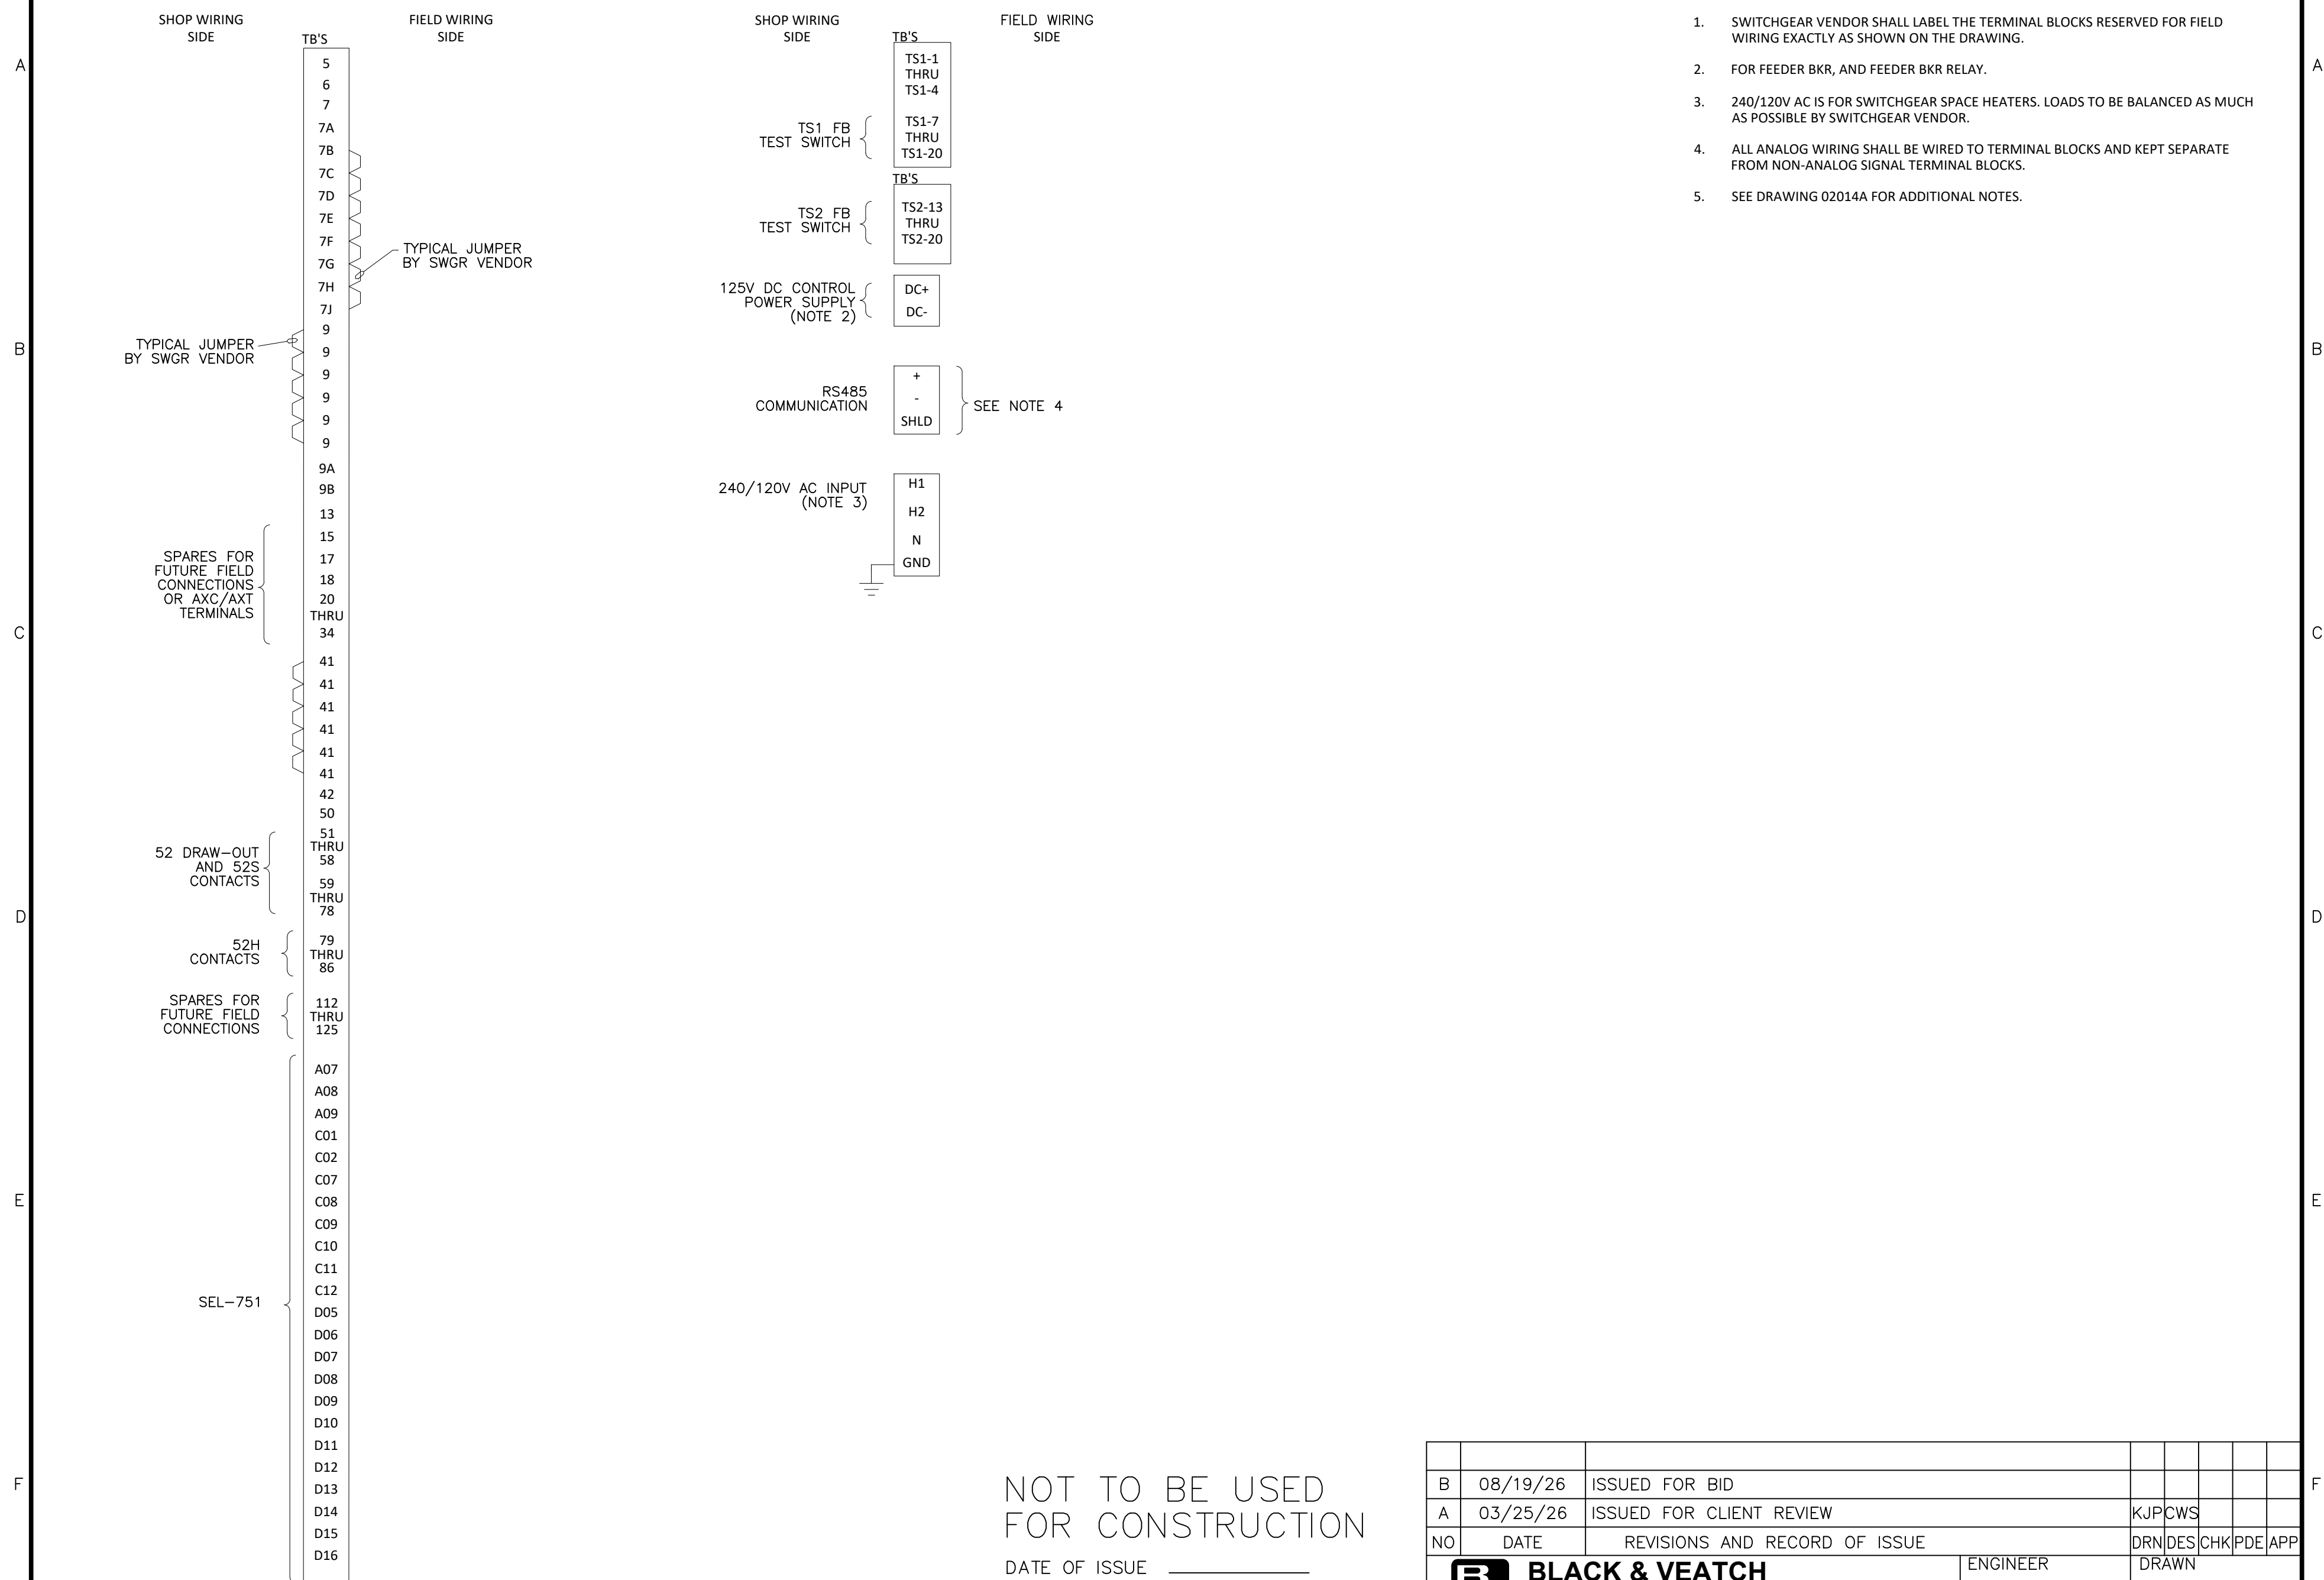[illegible]

HASTINGS UTILITIES DON HENRY POWER CENTER	PROJECT		DRAWING NUMBER	REV
	425278		- DK-02014E	A
115KV SUBSTATION SCHEMATIC DIAGRAM MV SWGR FEEDER BREAKER (52FB)	CODE			
	AREA			

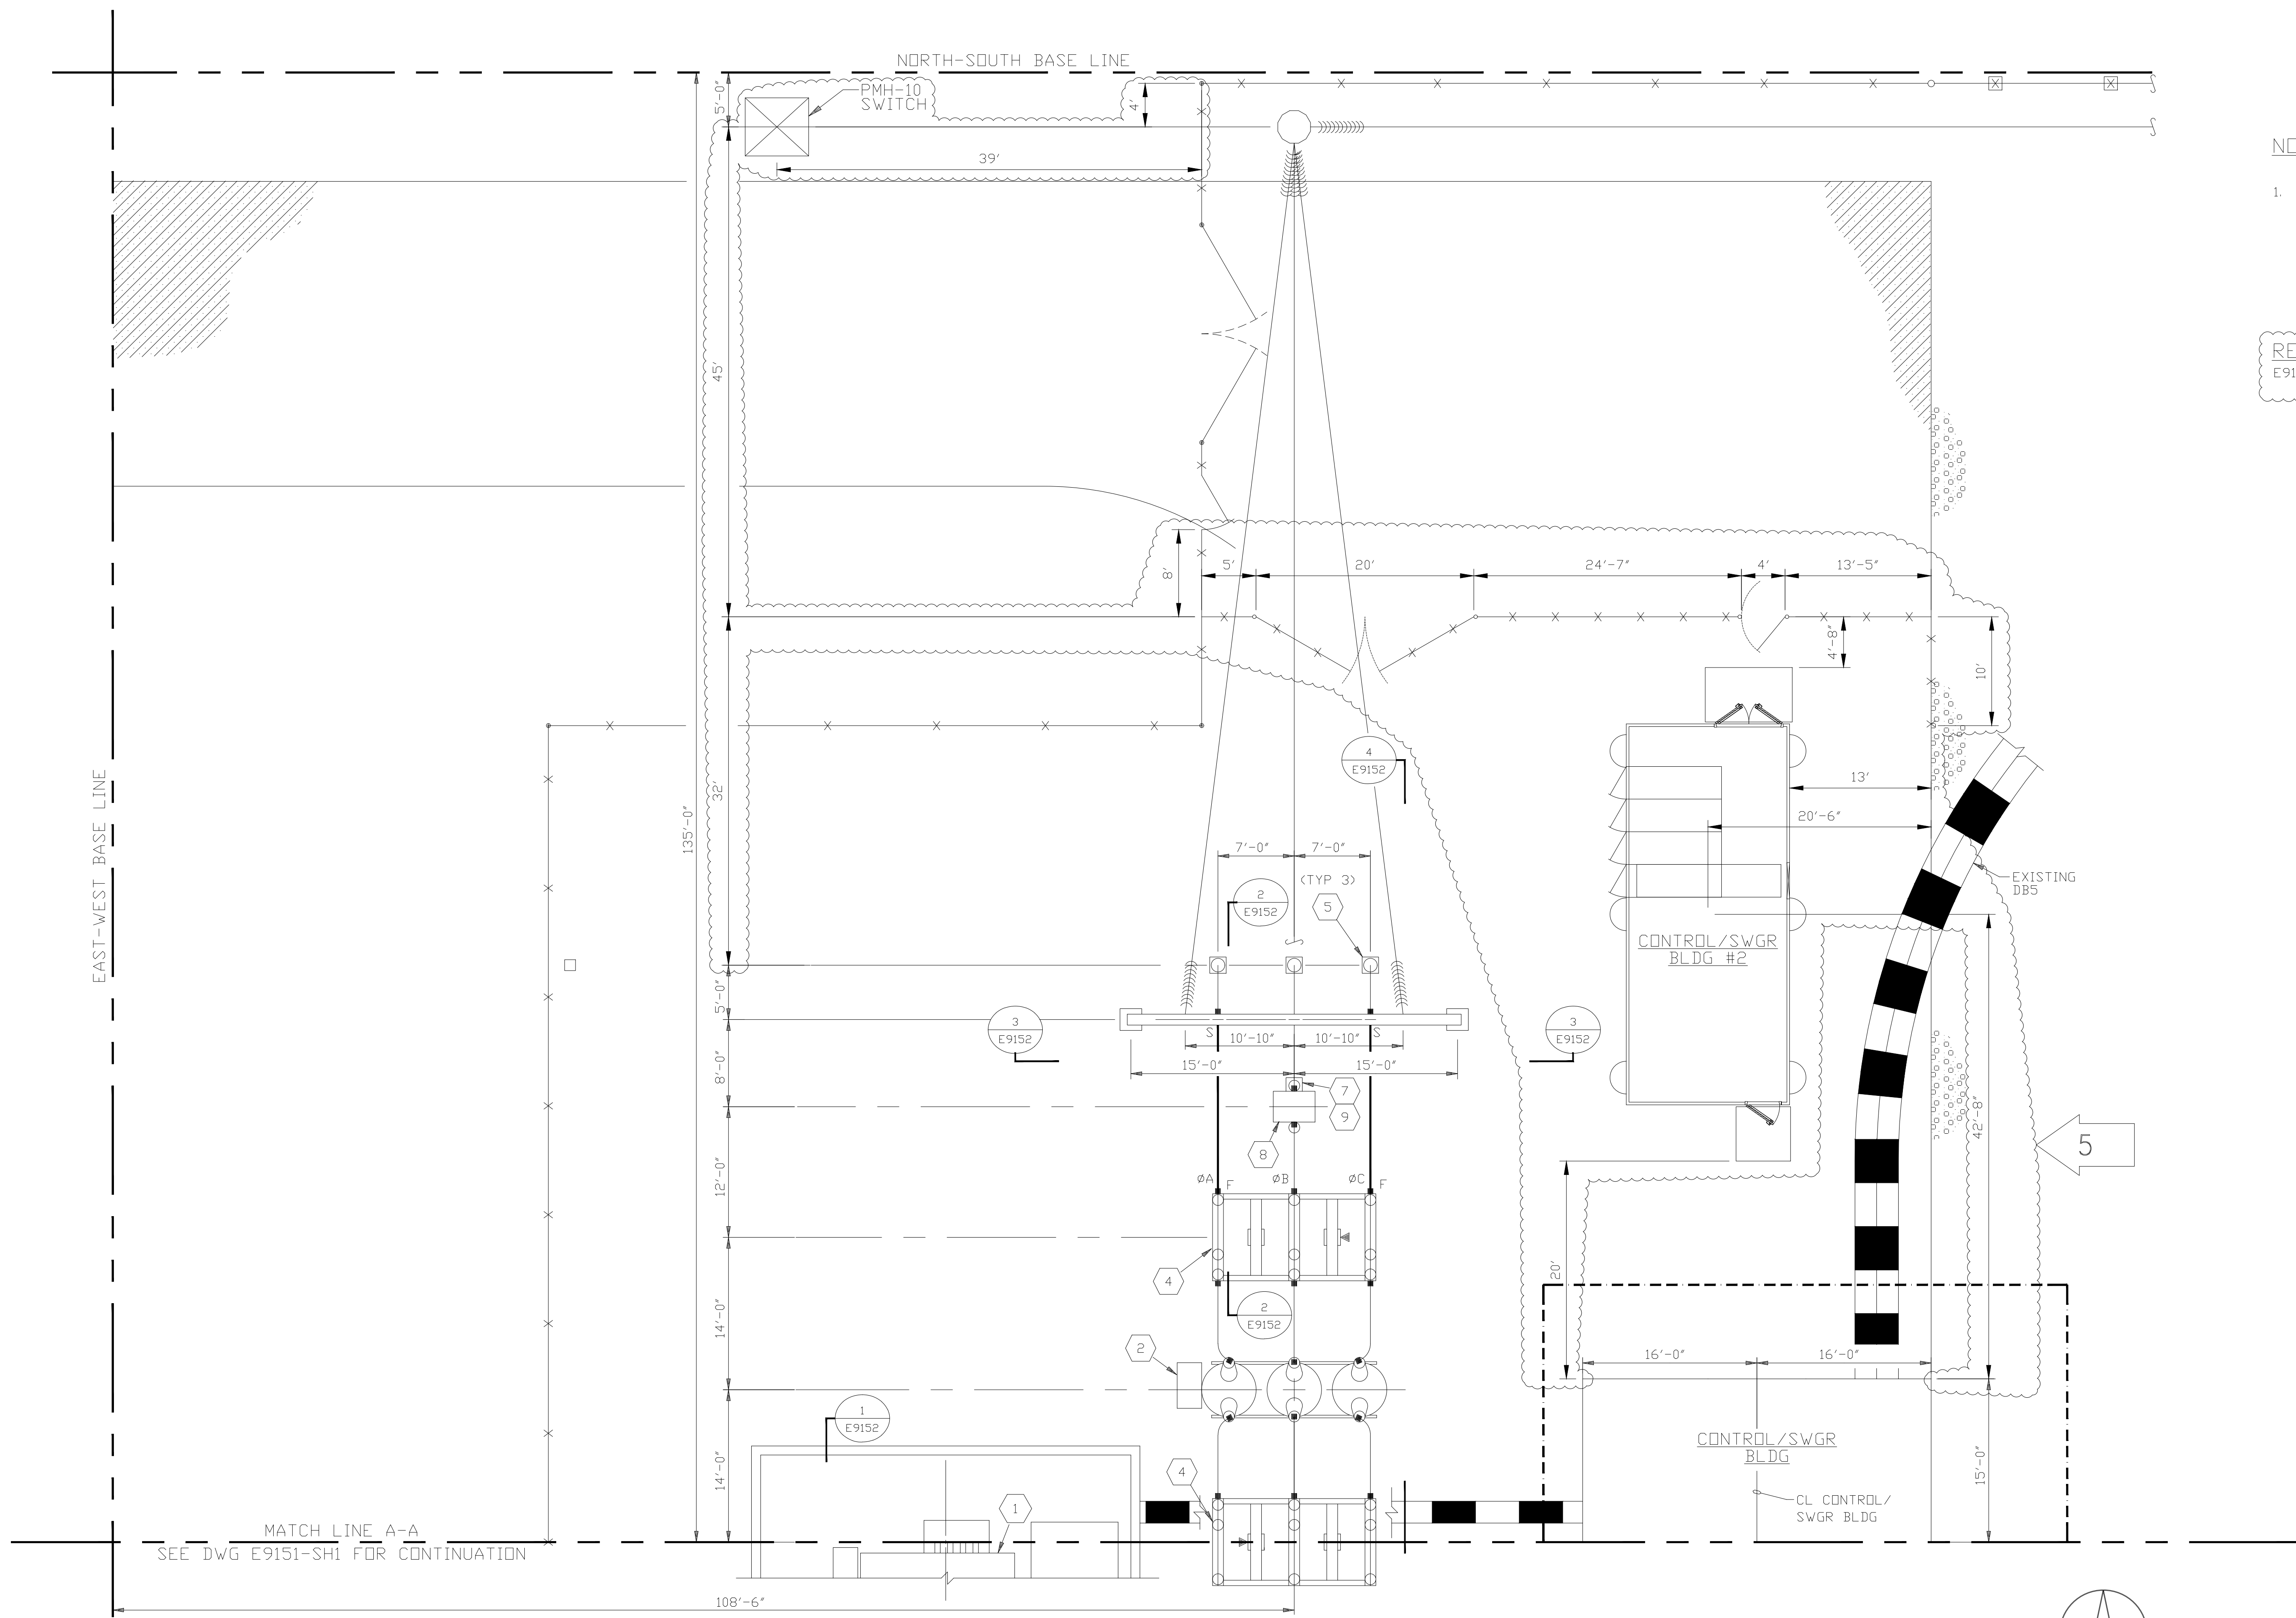

NOTES

1. SEE DRAWING E9151-SH1 FOR LEGEND AND NOTES.

REFERENCE DRAWINGS

E9150 PLOT PLAN AND GRADING PLAN

5

ISSUED FOR REVIEW
07/07/26


NOT TO BE USED
FOR CONSTRUCTION

THE DISTRIBUTION AND USE OF THE NATIVE FORMAT CAD FILE OF THIS DRAWING IS UNCONTROLLED. THE USER SHALL VERIFY TRACEABILITY OF THIS DRAWING TO THE LATEST CONTROLLED VERSION.

					3	06-28-93	ISSUED FOR CONSTRUCTION - SPEC. NO. 07677.742.73.0201	JDNRIJJD	I HEREBY CERTIFY THAT THIS DOCUMENT WAS PREPARED BY ME OR UNDER MY DIRECT SUPERVISION AND THAT I AM A DULY REGISTERED PROFESSIONAL ENGINEER UNDER THE LAWS OF THE STATE OF NEBRASKA SIGNED WILLIAM P. BOYD DATE 06-28-93 REG NO. E7100	 BLACK & VEATCH ENGINEER JPL DRAWN JSF CHECKED RIJ DATE 09-01-92	HASTINGS UTILITIES DON HENRY POWER CENTER SWITCHYARD ELECTRICAL PLAN ARRANGEMENT		PROJECT		DRAWING NUMBER		REV		
					2	04-30-93	ISSUED FOR BID - SPEC. NO. 07677.742.73.0201	JDNRIJJD					07677.742-E9151-SH2		5				
					1	03-19-93	RELEASED FOR FABRICATION - SPEC. NO. 07677.742.63.3401	JPLDLAJDN											
					0	01-08-93	ISSUED FOR BID - SPEC. NO. 07677.742.63.3401	JPLRIJJD											
5	07-07-26	ISSUED FOR REVIEW	JARCJB???																
4	06-16-95	CONFORMED TO CONSTRUCTION RECORDS				NO	DATE	REVISIONS AND RECORD OF ISSUE		BY CHK/APPL/FLM									

NO	DATE	REVISIONS AND RECORD OF ISSUE	DRN	DES	CHK	PDE	APP
----	------	-------------------------------	-----	-----	-----	-----	-----

 BLACK & VEATCH	
DESIGNER CWS/BV	DRAWN SNG/BV
CHECKED BV	DATE IFC-DATE

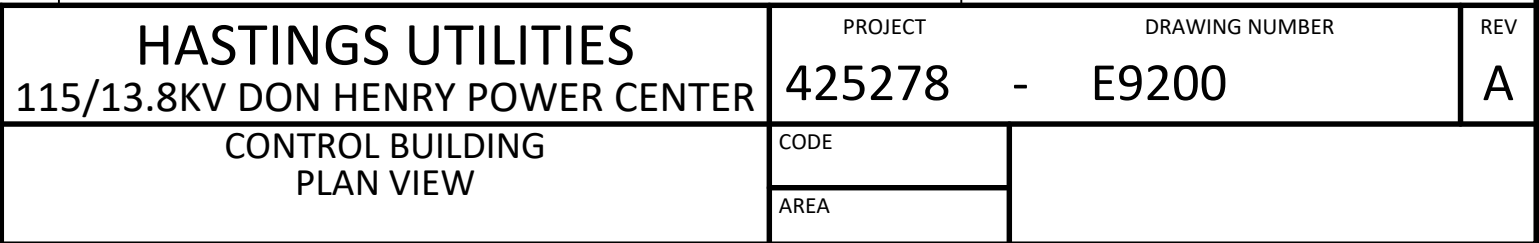

2000A, 50KAIC, 3ø, 3W, 60HZ,



NOTES:

1. REFER TO DRAWINGS NOTED BELOW FOR RELAY I/O MATRICES:


SEL-751 - 751101A1A3A0X851B20
SEL-587Z - 0587Z0X325322XX
LOR - 7808D

2. NORMALLY OPEN CONTACTS FROM 86BD LOCKOUT RELAY ARE UTILIZED TO SHORT THE CURRENT TRANSFORMER INPUTS TO SEL-587Z DIFFERENTIAL SENSING ELEMENTS WHEN 86BD LOCK OUT RELAY OPERATES.

3. ALL RELAYS ON THIS DRAWING REQUIRE RS-485 COMMUNICATION CAPABILITY.


PRELIMINARY

DATE OF ISSUE _____

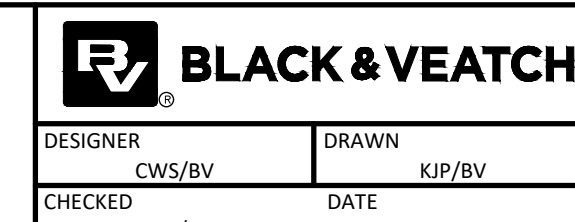
[illegible]



--	--	

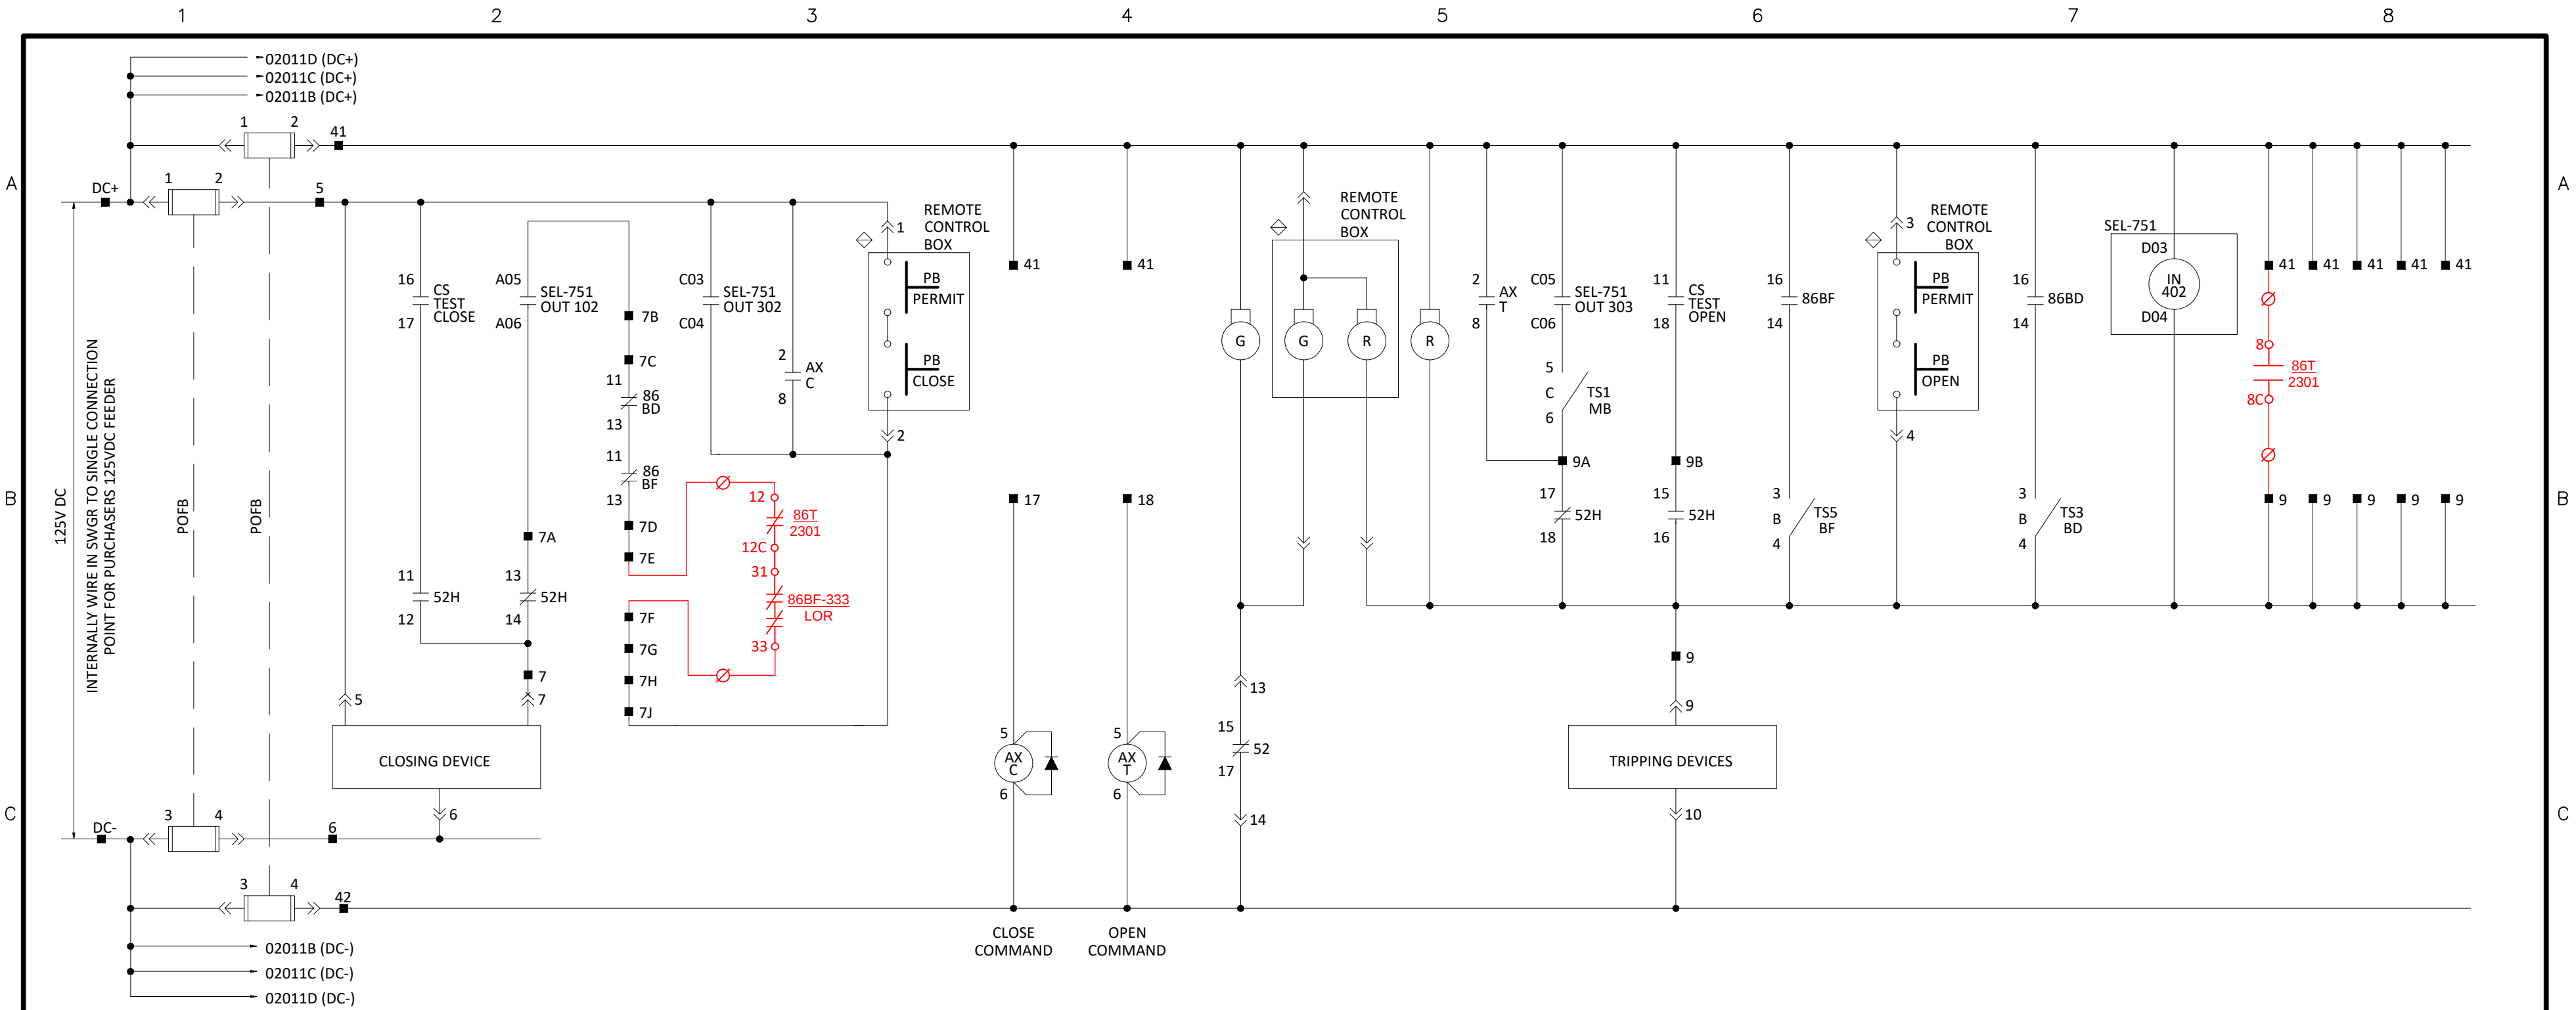

NOTES:
SEE DK-02011A FOR NOTES.

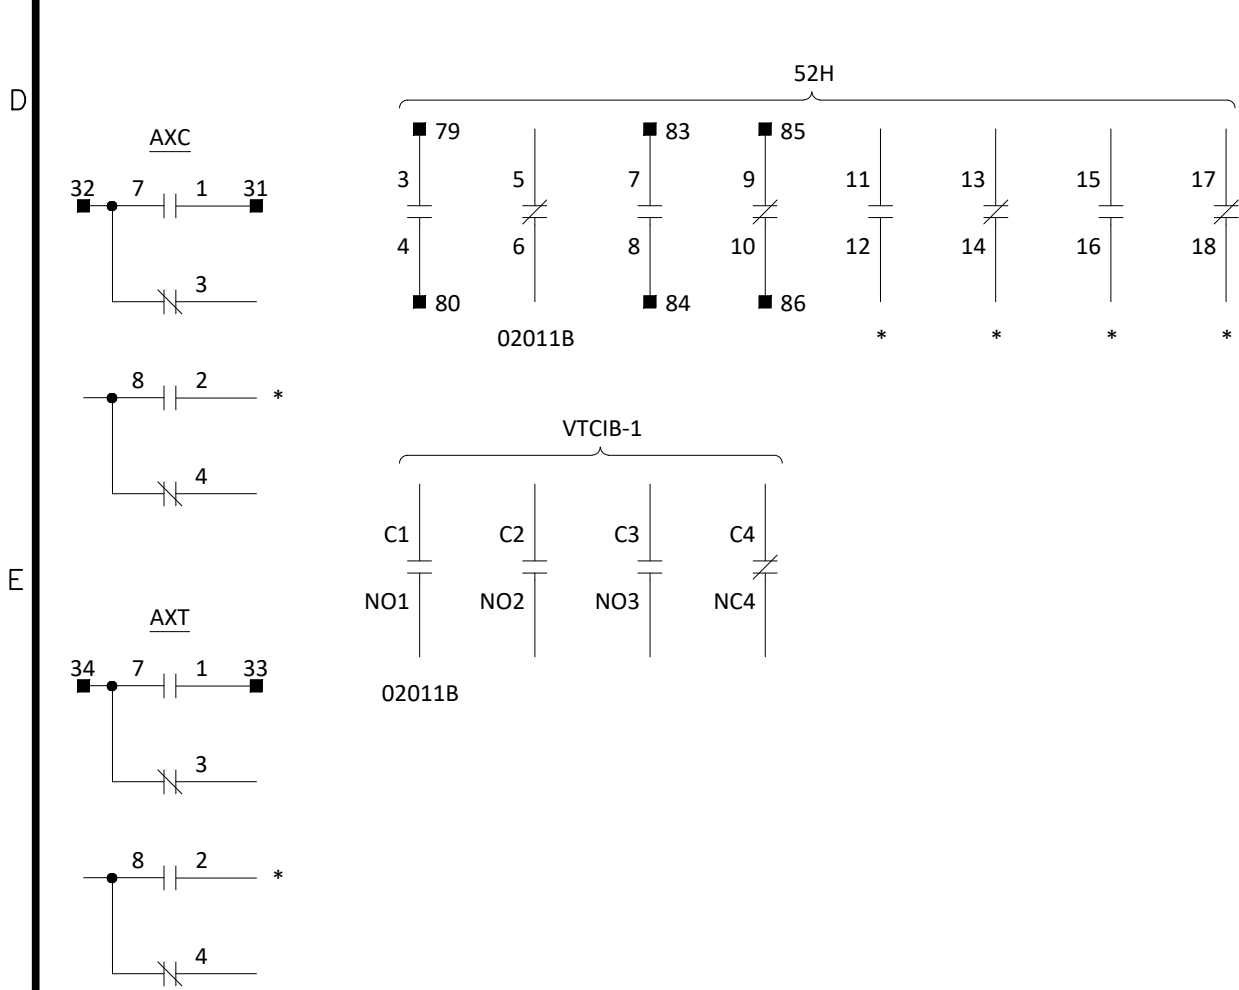


CONTACTS	POSITION			REFERENCE DRAWING
	TRIP	NORMAL	CLOSE	
11-18	X			*
16-17			X	*

SPRING RETURN TO NORMAL FROM CLOSE OR OPEN

EQUIPMENT_ID_NO

BREAKER AUX CONTACTS		REFERENCE DRAWING
15-17	b	* 02011B 02011A
51-52	a	
53-54	b	
55-56	a	
57-58	b	
59-60	a	02011B
61-62	b	
63-64	a	
65-66	b	
67-68	a	
69-70	b	
71-72	a	
73-74	b	
75-76	a	
77-78	b	

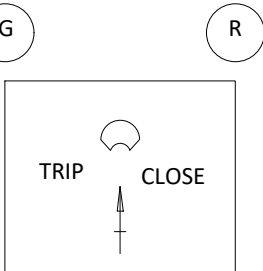

TERMINAL LEGEND
■ EXTERNAL (FIELD) WIRING OR TESTING
∅ INTERCONNECTION CABINET

NOTES:
1. CONNECTIONS SHOWN IN RED TO BE WIRED TO INTERCONNECTION CABINET BY SWITCHGEAR MANUFACTURER.

NOT TO BE USED
FOR CONSTRUCTION

DATE OF ISSUE _____

B	08/19/26	ISSUED FOR BID						
A	07/07/26	ISSUED FOR CLIENT REVIEW					KJPCWS	
NO	DATE	REVISIONS AND RECORD OF ISSUE					DRN	DES
							CHK	PDE
							APP	
							ENGINEER	DRAWN
							CHECKED	DATE



BLACK & VEATCH
CORPORATION

PROJECT #425278

ENGINEER
DRAWN
CHECKED
DATE



BLACK & VEATCH

DESIGNER CWS DRAWN KJP

CHECKED BV DATE IFC-DATE



HASTINGS UTILITIES

HASTINGS UTILITIES
DON HENRY POWER CENTER

13.8KV SUBSTATION
SCHEMATIC DIAGRAM
MV SWGR MAIN BREAKER (52MB)

PROJECT DRAWING NUMBER


425278 - E9510

REV

B

CODE

AREA

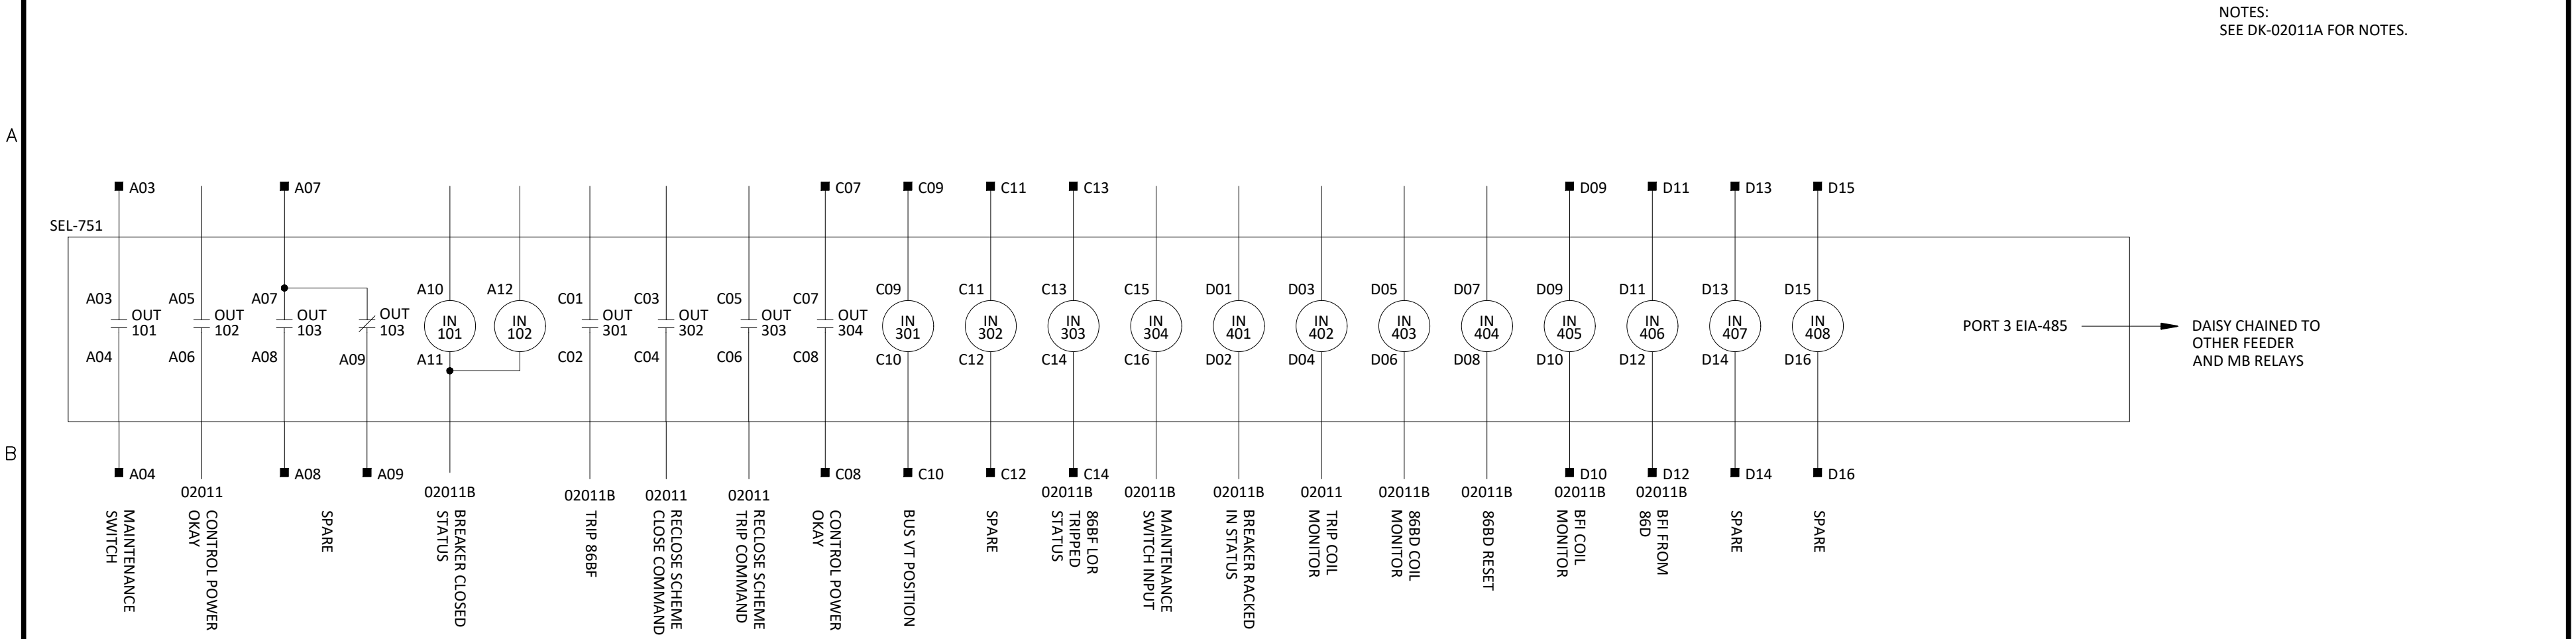

86BF

DECK	CONTACTS	POSITION		REFERENCE DRAWING
		TRIP	RESET	
1	11	13	X	02011
	12	18	X	*
	15	17	X	02011B
	16	14	X	*
2	21	23	X	*
	22	28	X	E9506
	25	27	X	*
	26	24	X	*
3	31	33	X	333-DC1
	32	38	X	*
	35	37	X	*
	36	34	X	*
4	41	43	X	*
	42	48	X	*
	45	47	X	*
	46	44	X	*
5	51	53	X	*
	52	58	X	*
	55	57	X	*
	56	54	X	*
6	61	63	X	*
	62	68	X	*
	65	67	X	*
	66	64	X	*
7	71	73	X	*
	72	78	X	*
	75	77	X	*
	76	74	X	*
8	81	83	X	*
	82	88	X	*
	85	87	X	*
	86	84	X	*

MANUAL RESET

W

A

LOCKOUT RELAY

RESET

TRIP

CM86BF

4

5

02011B

6

86BF

BF31

31

33

BF33

35

37

TO FEEDER BKR #2

TO FEEDER BKR #3

BF45

45

47

SPARE

BF47

51

53

SPARE

BF51

55

57

SPARE

BF53

61

63

TO FEEDER BKR #4

BF55

65

67

TO FEEDER BKR #5

71

73

TO FEEDER BKR #6

75

77

SPARE

BF75

TS5-5

16

22

26

36

42

62

66

72

76

86BF

14

28

24

34

48

68

64

78

74

TS5 BF

1

3

5

7

9

11

13

15

17

19

A

B

C

D

E

F

G

H

I

J

2

4

6

8

10

12

14

16

18

20

TS5-6

02011 TRIP MAIN BKR

IN106

50/62BF-333

E-9506

02014 TRIP FDR BKR #1

TO FEEDER BKR #2

TO FEEDER BKR #3

TO FEEDER BKR #4

TO FEEDER BKR #5

TO FEEDER BKR #6

USE FOR INPUT IN303 TO 751 MAIN BREAKER RELAY

TS5-8

TS5-10

TS5-12

TS5-14

TS5-16

TS5-18

TS5-20

NOTES:
1. CONNECTIONS SHOWN IN RED TO BE WIRED TO INTERCONNECTION CABINET BY SWITCHGEAR MANUFACTURER.

NOT TO BE USED FOR CONSTRUCTION

DATE OF ISSUE

B	08/19/26	ISSUED FOR BID						
A	07/07/26	ISSUED FOR CLIENT REVIEW					KJPCWS	
NO	DATE	REVISIONS AND RECORD OF ISSUE	DRN	DES	CHK	PDE	APP	

BLACK & VEATCH CORPORATION

PROJECT #425278

ENGINEER

CHECKED

DATE

HASTINGS UTILITIES

HASTINGS UTILITIES
DON HENRY POWER CENTER
13.8KV SUBSTATION
SCHEMATIC DIAGRAM
MV SWGR MAIN BREAKER (52MB)

PROJECT
425278
DRAWING NUMBER
E9512
REV
B

